


DP76
Lsch 1/100
Hsch 1/100

V—vlak
0.00m.

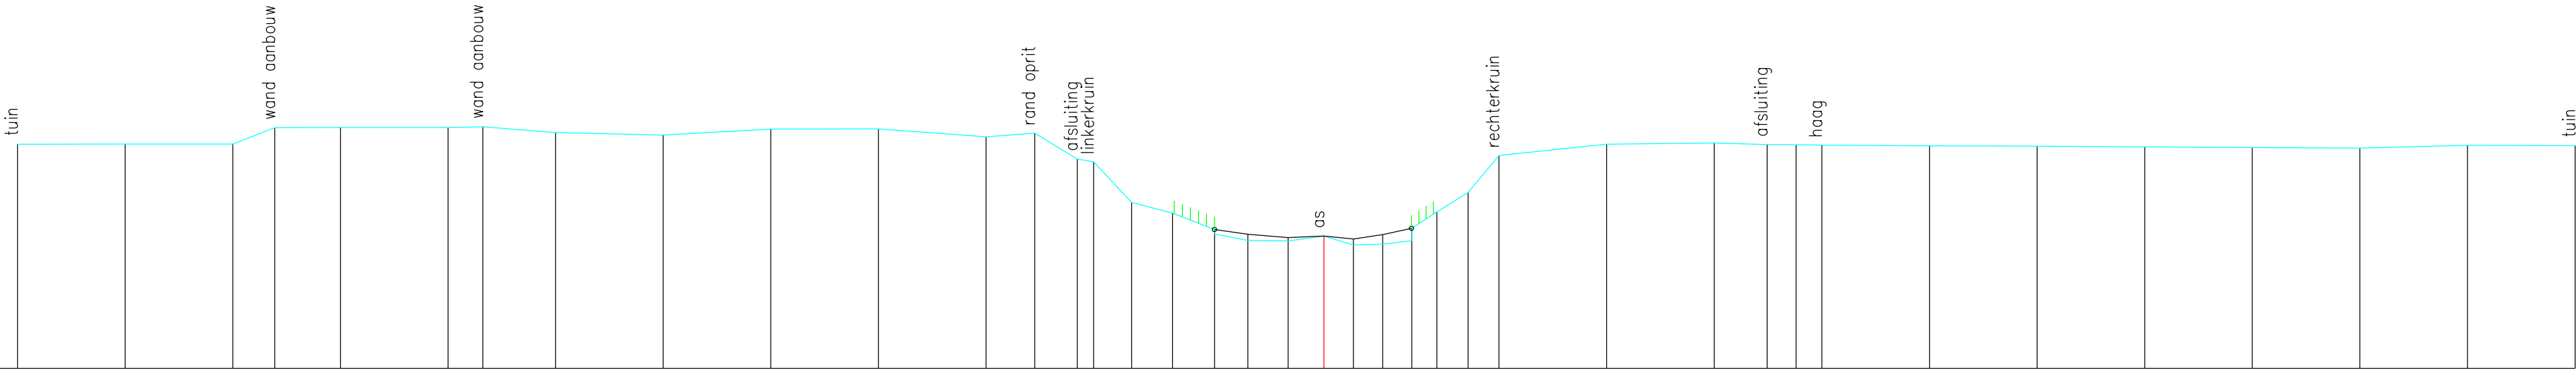

Vaste bodem	5.22	5.22	5.22	5.60	5.61	5.60	5.62	5.48	5.43	5.57	5.57	5.39	5.47	4.87	4.81	3.86	3.61	3.13	2.98	2.97	3.08	3.08	2.87	2.89	2.97	3.64	4.09	4.95	5.22	5.24	5.20	5.20	5.19	5.18	5.17	5.15	5.14	5.13	5.19	5.18	
Slibbodem																		3.23	3.12	3.04	3.11	3.01	3.11	3.26	0.58	0.72															
Tussenafstand	2.50	2.50	0.98	1.52	2.50	0.81	1.69	2.50	2.50	2.50	2.50	1.13	0.99	0.38	0.88	0.95	0.97	0.78	0.94	0.83	0.68	0.68	0.67	0.58	0.73	0.72	2.50	2.50	1.23	0.67	0.60	2.50	2.50	2.50	2.50	2.50	2.50	2.50	2.50	2.50	2.50
Samengestelde afstand	-30.35	-27.85	-25.35	-24.37	-22.85	-20.35	-19.54	-17.85	-15.35	-12.85	-10.35	-7.85	-6.72	-5.73	-5.35	-4.47	-3.52	-2.55	-1.77	-0.83	0.00	0.68	1.36	2.04	2.62	3.35	4.07	6.57	9.07	10.30	10.97	11.57	14.07	16.57	19.07	21.57	24.07	26.57	29.07	31.57	34.07