


DP77  
Lsch 1/100  
Hsch 1/100  
  
V–vlak  
0.00m.

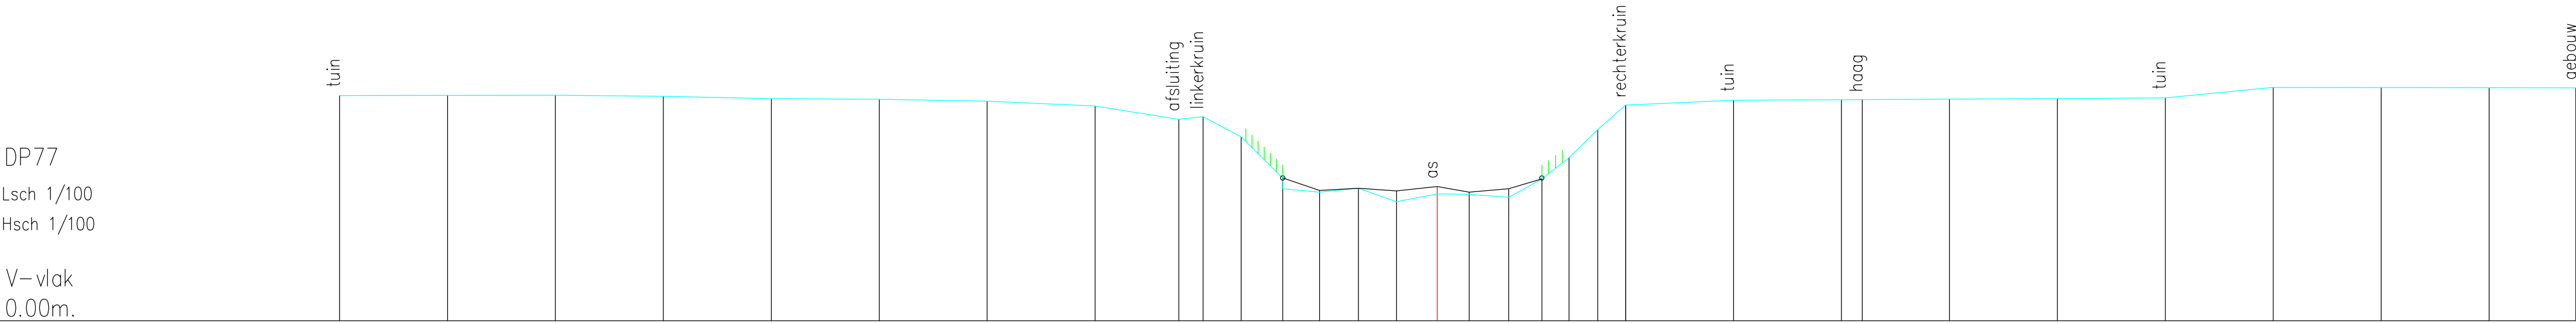

|                       |        
|-----------------------|--------|--------|--------|--------|--------|--------|--------|-------|-------|-------|-------|-------|-------|-------|-------|------|------|------|------|------|------|------|------|------|------|-------|-------|-------|-------|-------|-------|-------|
| Vaste bodem           | 5.22   | 5.22   | 5.23   | 5.20   | 5.15   | 5.13   | 5.09   | 4.98  | 4.67  | 4.73  | 4.26  | 3.06  | 2.98  | 3.07  | 2.76  | 2.94 | 2.93 | 2.86 | 3.29 | 3.78 | 4.43 | 5.00 | 5.11 | 5.12 | 5.13 | 5.14  | 5.15  | 5.17  | 5.41  | 5.40  | 5.40  | 5.40  |
| Slibbodem             |        |        |        |        |        |        |        |       |       |       |       | 3.31  | 3.02  | 3.07  | 3.01  | 3.11 | 2.98 | 3.06 | 3.29 |      |      |      |      |      |      |       |       |       |       |       |       |       |
| Tussenafstand         |        | 2.50   | 2.50   | 2.50   | 2.50   | 2.50   | 2.50   | 2.50  | 1.94  | 0.56  | 0.88  | 0.96  | 0.85  | 0.90  | 0.88  | 0.94 | 0.74 | 0.91 | 0.77 | 0.63 | 0.66 | 0.64 | 2.50 | 2.50 | 0.48 | 2.02  | 2.50  | 2.50  | 2.50  | 2.50  | 2.01  |       |
| Samengestelde afstand | -25.42 | -22.92 | -20.42 | -17.92 | -15.42 | -12.92 | -10.42 | -7.92 | -5.98 | -5.42 | -4.54 | -3.58 | -2.72 | -1.83 | -0.94 | 0.00 | 0.74 | 1.65 | 2.42 | 3.05 | 3.72 | 4.36 | 6.86 | 9.36 | 9.85 | 11.86 | 14.36 | 16.86 | 19.36 | 21.86 | 24.36 | 26.37 |