


DP78
Lsch 1/100
Hsch 1/100

V-vlak
0.00m.

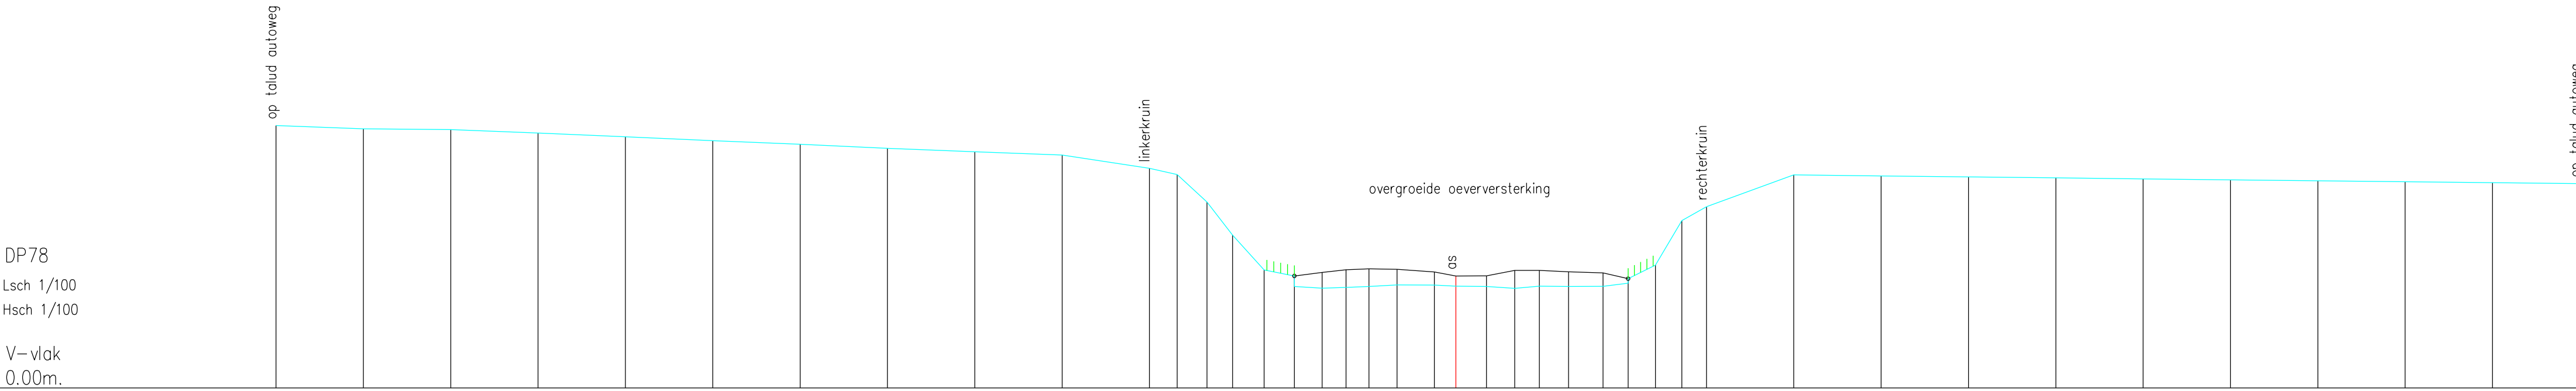

Vaste bodem	7.51	7.41	7.39	7.29	7.19	7.07	6.97	6.85	6.76	6.66	6.29	6.10	5.32	4.37	3.38	2.90	2.85	2.88	2.90	2.95	2.94	2.91	2.90	2.85	2.91	2.90	2.91	3.00	3.52	4.79	5.19	6.10	6.07	6.04	6.01	5.98	5.96	5.93	5.90	5.87	5.85
Slibbodem																3.20	3.31	3.38	3.41	3.39	3.32	3.20	3.21	3.36	3.37	3.32	3.29	3.13													
Tussenafstand	2.50	2.50	2.50	2.50	2.50	2.50	2.50	2.50	2.50	2.50	0.80	0.85	0.73	0.90	0.87	0.79	0.68	0.65	0.81	1.06	0.62	0.88	0.81	0.70	0.84	0.98	0.72	0.78	0.76	0.70	2.50	2.50	2.50	2.50	2.50	2.50	2.50	2.50	2.50	2.50	2.50
Samengestelde afstand	-33.77	-31.27	-28.77	-26.27	-23.77	-21.27	-18.77	-16.27	-13.77	-11.27	-8.77	-7.97	-7.12	-6.39	-5.49	-4.62	-3.83	-3.14	-2.49	-1.68	-0.62	0.00	0.88	1.69	2.39	3.23	4.21	4.93	5.71	6.47	7.17	9.67	12.17	14.67	17.17	19.67	22.17	24.67	27.17	29.67	32.17