


DP81
Lsch 1/100
Hsch 1/100

V-vlak
0.00m.

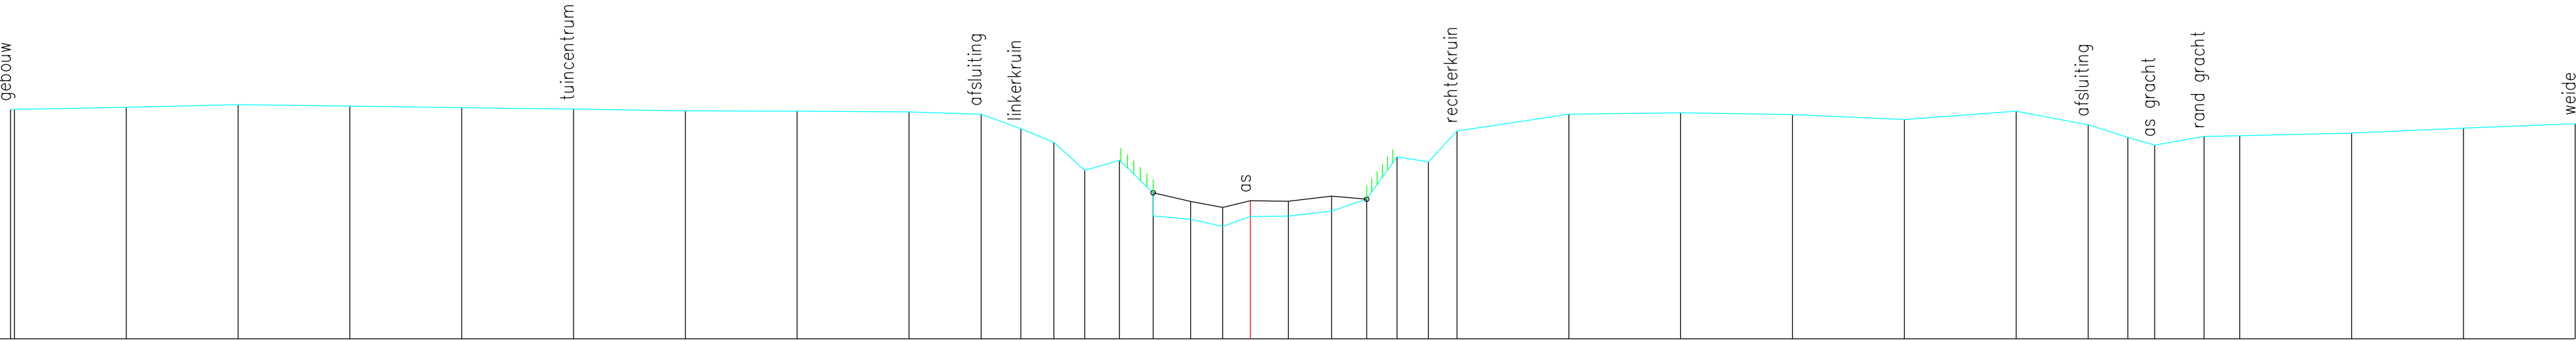

Vaste bodem	5.12	5.12	5.17	5.23	5.20	5.16	5.13	5.09	5.08	5.07	5.02	4.69	4.39	3.76	3.99	2.74	2.67	2.51	2.73	2.74	2.85	3.12	3.12	4.07	3.95	4.64	5.02	5.05	5.01	4.90	5.08	4.78	4.50	4.32	4.52	4.53	4.59	4.71	4.80
Slibbodem																3.76	3.07	2.93	3.08	3.07	3.19	3.12																	
Tussenafstand	0.09	2.50	2.50	2.50	2.50	2.50	2.50	2.50	2.50	1.61	0.89	0.74	0.69	0.78	0.75	0.84	0.72	0.62	0.85	0.97	0.79	0.68	0.70	0.64	2.50	2.50	2.50	2.50	2.50	1.61	0.89	0.60	1.11	0.80	2.50	2.50	2.50		
Samengestelde afstand	-27.72	-27.63	-25.13	-22.63	-20.13	-17.63	-15.13	-12.63	-10.13	-7.63	-6.02	-5.13	-4.40	-3.70	-2.93	-2.17	-1.34	-0.62	0.00	0.85	1.81	2.60	3.28	3.98	4.62	7.12	9.62	12.12	14.62	17.12	18.73	19.62	20.21	21.32	22.12	24.62	27.12	29.62	