


DP82
Lsch 1/100
Hsch 1/100

V—vlak
0.00m.

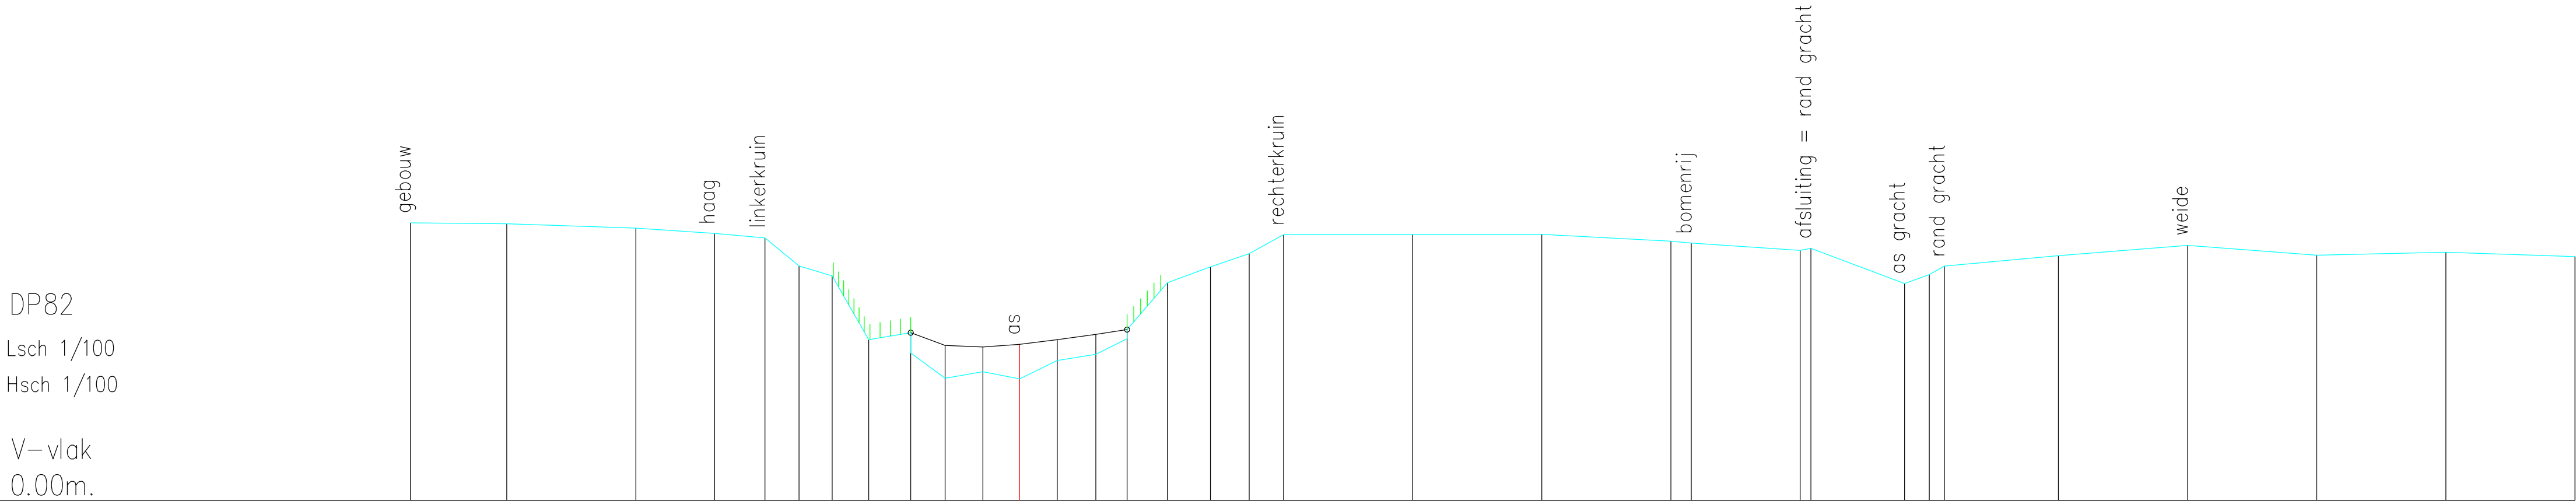

Vaste bodem	5.37	5.35	5.27	5.17	5.08	4.54	4.34	3.11	2.85	2.36	2.49	2.35	2.71	2.83	3.13	4.21	4.52	4.77	5.14	5.14	5.15	5.02	4.98	4.84	4.88	4.20	4.37	4.53	4.73	4.93	4.74	4.80	4.72
Slibbodem								3.24	3.00	2.97	3.02	3.11	3.21	3.30																			
Tussenafstand	1.86	2.50	1.52	0.98	0.66	0.64	0.71	0.81	0.67	0.73	0.71	0.73	0.75	0.61	0.78	0.84	0.75	0.67	2.50	2.50	2.50	0.39	2.11	0.21	1.81	0.48	0.29	2.21	2.50	2.50	2.50	2.50	
Samengestelde afstand	-11.79	-9.93	-7.43	-5.90	-4.93	-4.27	-3.63	-2.92	-2.11	-1.44	-0.71	0.00	0.73	1.48	2.08	2.86	3.70	4.44	5.11	7.61	10.11	12.61	13.00	15.11	15.32	17.13	17.61	17.90	20.11	22.61	25.11	27.61	30.11