


DP84
Lsch 1/100
Hsch 1/100

V-vlak
0.00m.

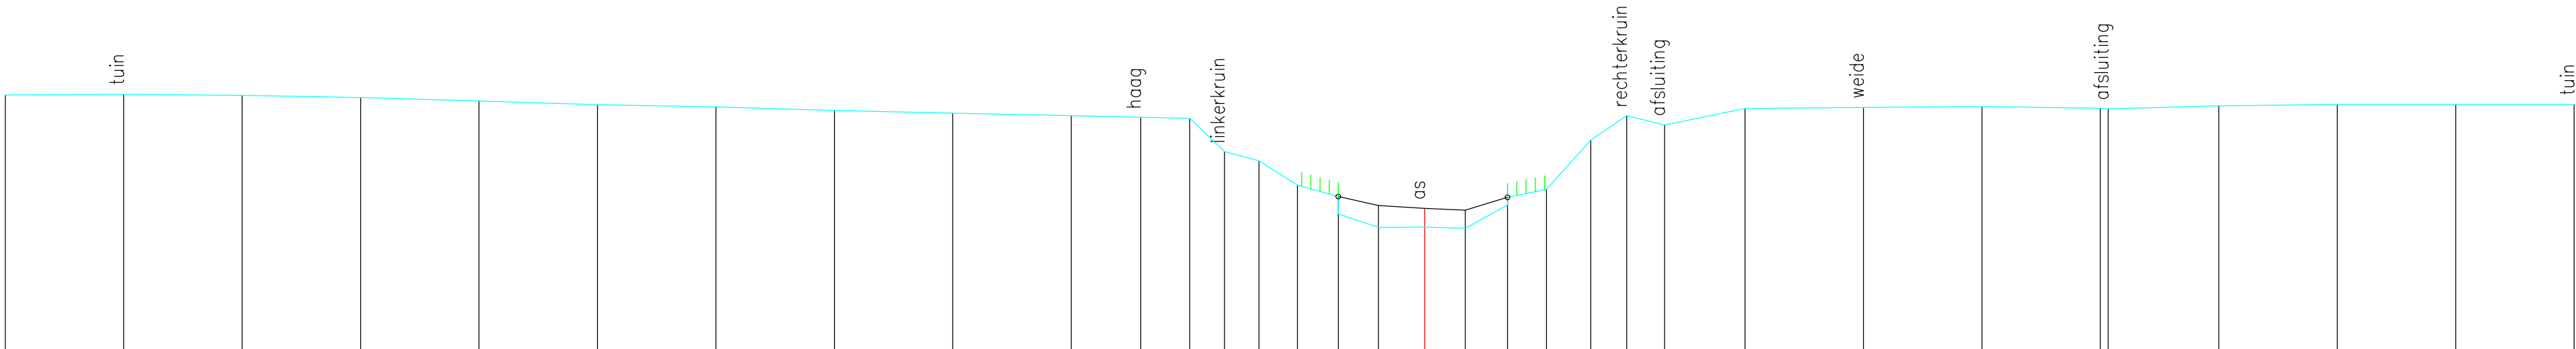

Vaste bodem	5.37	5.38	5.36	5.31	5.24	5.16	5.12	5.04	4.98	4.93	4.90	4.88	4.17	3.98	3.46	2.86	2.58	2.58	2.56	3.05	3.38	4.42	4.93	4.74	5.08	5.11	5.13	5.09	5.07	5.14	5.17	5.17	
Slibbodem																3.23	3.04	2.97	2.94	3.21													
Tussenafstand	2.50	2.50	2.50	2.50	2.50	2.50	2.50	2.50	2.50	1.47	1.03	0.74	0.73	0.81	0.86	0.85	0.98	0.86	0.89	0.82	0.94	0.76	0.80	1.70	2.50	2.50	2.50	0.76	2.34	2.50	2.50	2.50	
Samengestelde afstand	-29.96	-27.46	-24.96	-22.46	-19.96	-17.46	-14.96	-12.46	-9.96	-7.46	-5.99	-4.96	-4.23	-3.50	-2.69	-1.82	-0.98	0.00	0.86	1.75	2.57	3.50	4.26	5.06	6.76	9.26	11.76	14.26	14.43	16.76	19.26	21.76	24.26