


DP85
Lsch 1/100
Hsch 1/100

V-vlak
0.00m.

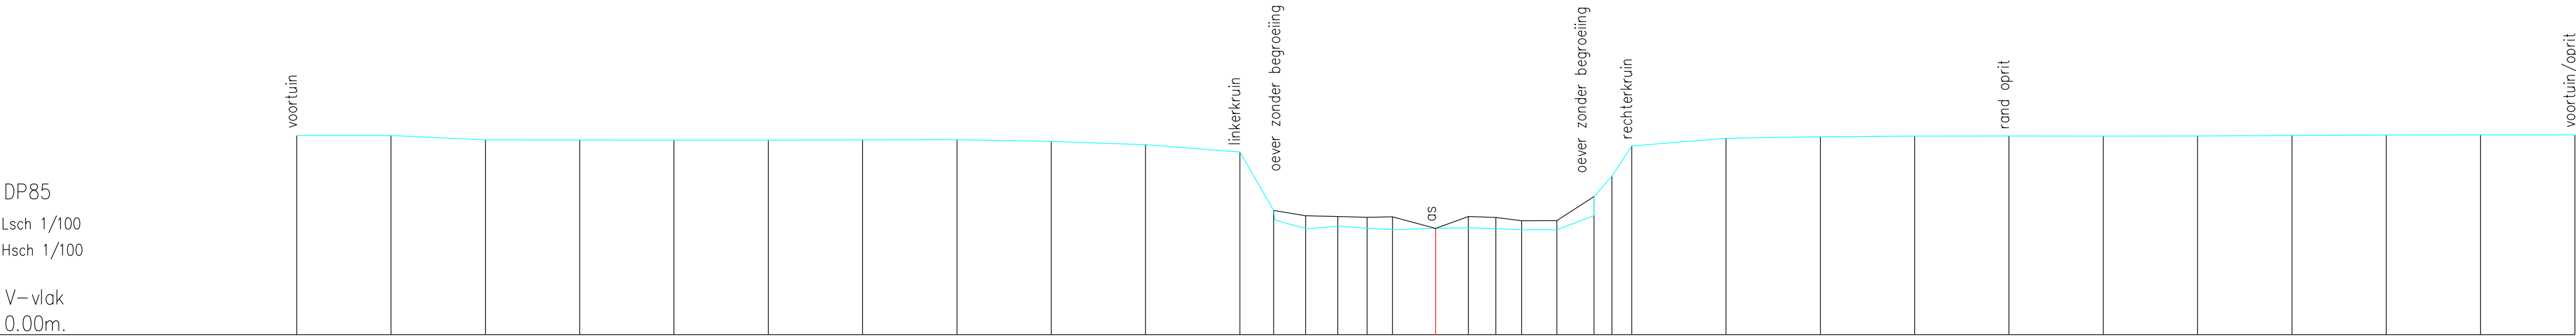

Vaste bodem	5.29	5.29	5.17	5.17	5.16	5.16	5.17	5.18	5.13	5.04	4.85	3.04	2.81	2.88	2.82	2.79	2.82	2.84	2.81	2.78	2.78	3.16	4.21	5.01	5.21	5.25	5.27	5.27	5.27	5.27	5.28	5.30	5.30	5.30
Slibbodem												3.30	3.15	3.13	3.11	3.13	2.82	3.13	3.11	3.02	3.03	3.66	4.21	5.01										
Tussenafstand	2.50	2.50	2.50	2.50	2.50	2.50	2.50	2.50	2.50	2.50	0.89	0.85	0.86	0.78	0.67	1.14	0.87	0.72	0.68	0.94	0.98	0.48	0.52	2.50	2.50	2.50	2.50	2.50	2.50	2.50	2.50	2.50	2.50	2.50
Samengestelde afstand	-30.19	-27.69	-25.19	-22.69	-20.19	-17.69	-15.19	-12.69	-10.19	-7.69	-5.19	-4.29	-3.45	-2.59	-1.82	-1.14	0.00	0.87	1.59	2.28	3.21	4.20	4.67	5.20	7.70	10.20	12.70	15.20	17.70	20.20	22.70	25.20	27.70	30.20