


DP87
Lsch 1/100
Hsch 1/100

V—vlak
0.00m.

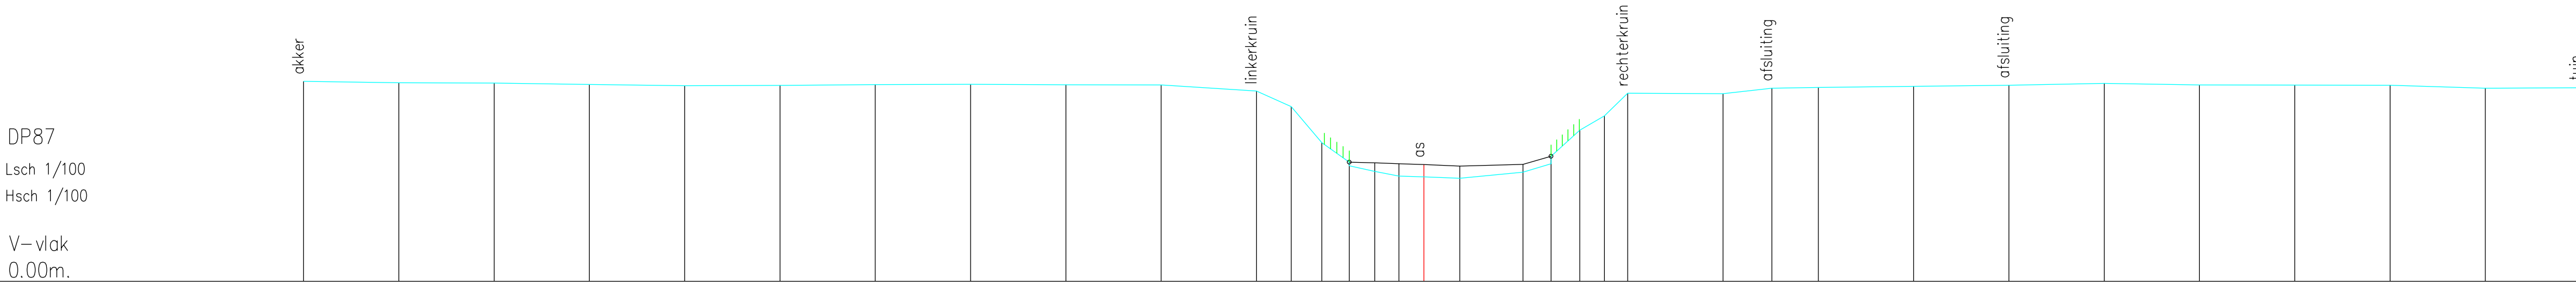

Vaste bodem	5.24	5.21	5.20	5.16	5.13	5.14	5.16	5.17	5.16	5.15	4.99	4.58	3.63	3.03	2.88	2.76	2.74	2.70	2.86	3.08	3.96	4.34	4.93	4.92	5.06	5.08	5.11	5.14	5.19	5.15	5.15	5.14	5.07	5.07
Slibbodem														3.12	3.11	3.08	3.06	3.02	3.07	3.28														
Tussenafstand	2.50	2.50	2.50	2.50	2.50	2.50	2.50	2.50	2.50	2.50	0.91	0.80	0.72	0.67	0.64	0.66	0.94	1.66	0.74	0.76	0.65	0.61	2.50	1.28	1.22	2.50	2.50	2.50	2.50	2.50	2.50	2.50	2.50	2.50
Samengestelde afstand	-29.39	-26.89	-24.39	-21.89	-19.39	-16.89	-14.39	-11.89	-9.39	-6.89	-4.39	-3.48	-2.68	-1.96	-1.29	-0.66	0.00	0.94	2.60	3.33	4.09	4.74	5.35	7.85	9.13	10.35	12.85	15.35	17.85	20.35	22.85	25.35	27.85	30.35