


DP88
Lsch 1/100
Hsch 1/100

V-vlak
0.00m.

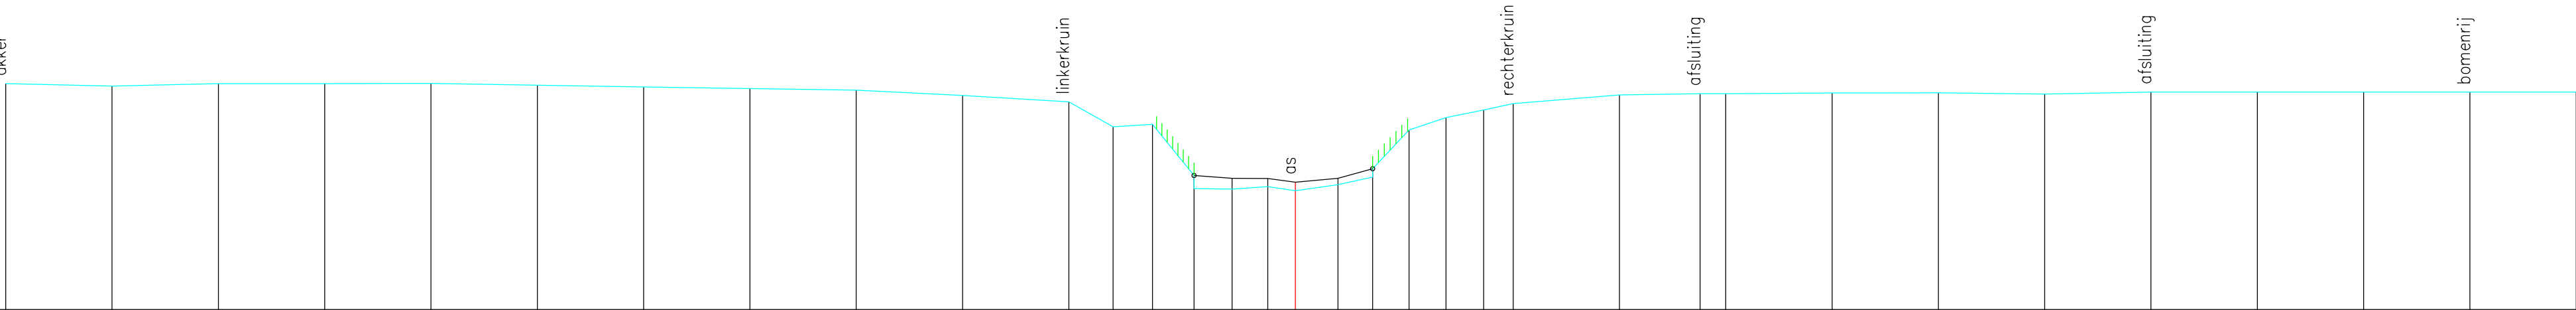

Vaste bodem	5.30	5.24	5.30	5.30	5.31	5.26	5.23	5.19	5.15	5.02	4.88	4.29	4.35	2.84	2.83	2.89	2.79	2.93	3.11	4.21	4.50	4.68	4.84	5.04	5.07	5.07	5.08	5.09	5.06	5.11	5.11	5.11	5.11	5.11
Slibbodem														3.15	3.08	3.07	2.99	3.08	3.31															
Tussenafstand	2.50	2.50	2.50	2.50	2.50	2.50	2.50	2.50	2.50	2.50	1.04	0.93	0.98	0.90	0.84	0.65	1.00	0.81	0.86	0.87	0.89	0.69	2.50	1.89	0.61	2.50	2.50	2.50	2.50	2.50	2.50	2.50	2.50	2.50
Samengestelde afstand	-30.33	-27.83	-25.33	-22.83	-20.33	-17.83	-15.33	-12.83	-10.33	-7.83	-5.33	-4.29	-3.36	-2.38	-1.49	-0.65	0.00	1.00	1.82	2.67	3.54	4.43	5.12	7.62	9.52	10.12	12.62	15.12	17.62	20.12	22.62	25.12	27.62	30.12