


DP91
Lsch 1/100
Hsch 1/100

V—vlak
0.00m.

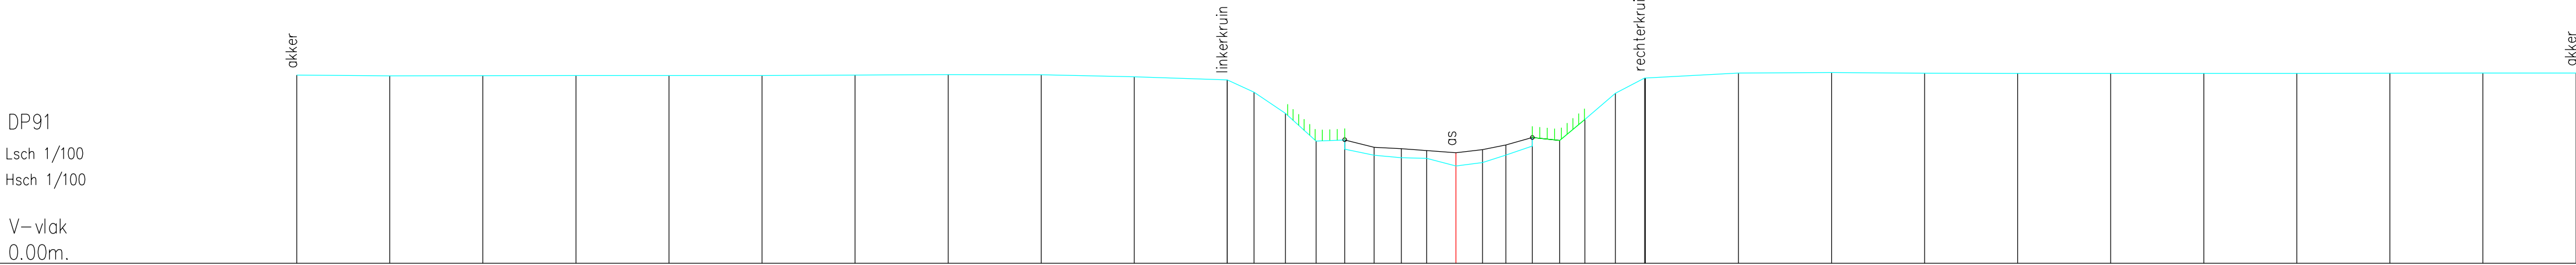

Vaste bodem	5.05	5.03	5.03	5.04	5.04	5.04	5.05	5.06	5.06	5.01	4.92	4.59	4.02	3.28	3.06	2.90	2.83	2.82	2.61	2.70	2.90	3.14	3.30	3.86	4.56	4.97	4.97	5.10	5.12	5.10	5.10	5.10	5.10	5.10	5.10	5.11	
Slibbodem															3.31	3.11	3.07	3.03	2.96	3.05	3.18	3.38															
Tussenaafstand		2.50	2.50	2.50	2.50	2.50	2.50	2.50	2.50	2.50	0.72	0.84	0.82	0.77	0.79	0.73	0.68	0.78	0.72	0.63	0.71	0.73	0.68	0.82	0.78	0.02	2.50	2.50	2.50	2.50	2.50	2.50	2.50	2.50	2.50	2.50	
Samengestelde afstand	-31.14	-28.64	-26.14	-23.64	-21.14	-18.64	-16.14	-13.64	-11.14	-8.64	-6.14	-5.42	-4.58	-3.76	-2.99	-2.20	-1.47	-0.78	0.00	0.72	1.34	2.05	2.79	3.47	4.29	5.07	5.09	7.59	10.09	12.59	15.09	17.59	20.09	22.59	25.09	27.59	30.09