


Eenbeekstraat
DWARSPROFIEL 10

Km 819.16m
Hsch 1/100
Lsch 1/100
Vvlak 3.00 T.A.W.

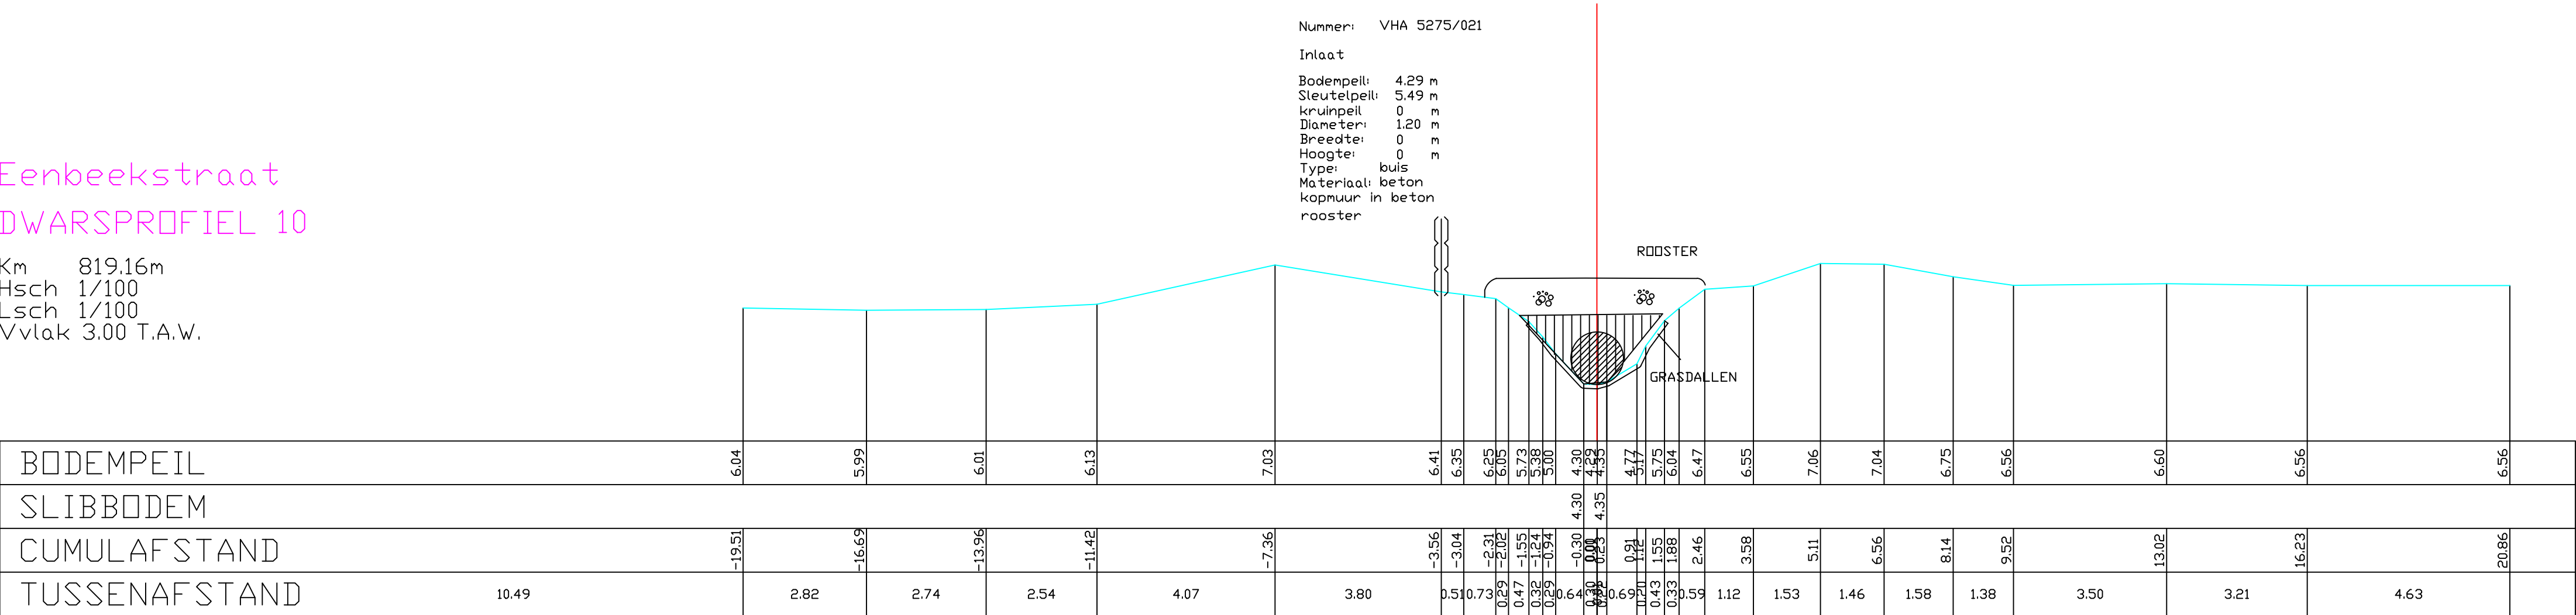

BODEMPEIL	6.04	5.99	6.01	6.13	7.03	6.41	6.35	6.25	6.05	5.73	5.38	5.00	4.30	4.29	4.53	4.77	5.75	6.04	6.47	6.55	7.06	7.04	6.75	6.56	6.60	6.56	6.56
SLIBBODEM													4.30	4.35	4.35												
CUMULAFSTAND	-19.51	-16.69	-13.96	-11.42	-7.36	-3.56	-3.04	-2.31	-2.02	-1.55	-1.24	-0.94	-0.30	0.00	0.23	0.91	1.55	1.88	2.46	3.58	5.11	6.56	8.14	9.52	13.02	16.23	20.96
TUSSENAFSTAND	10.49	2.82	2.74	2.54	4.07	3.80	0.51	0.73	0.29	0.47	0.32	0.29	0.64	0.30	0.23	0.69	0.34	0.59	1.12	1.53	1.46	1.58	1.38	3.50	3.21	4.63	