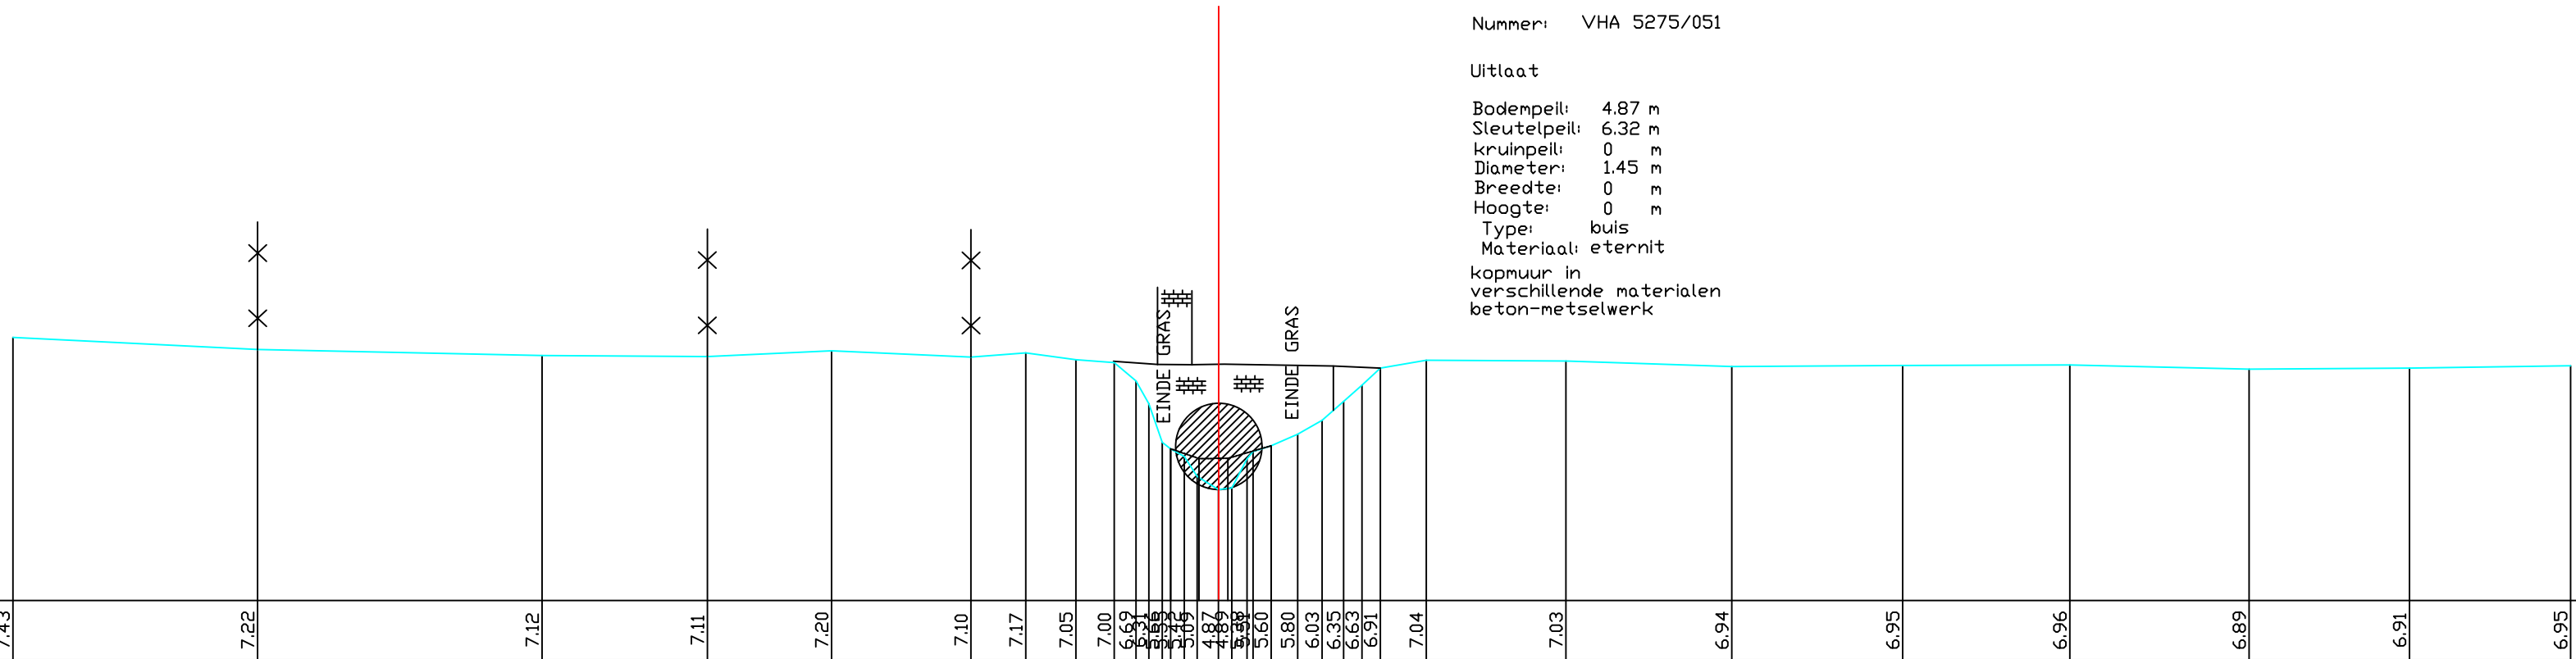


DWARSPROFIEL 52

Km 2545.51m
Hsch 1/100
Lsch 1/100
Vvlak 3.00 T.A.W.

[illegible]