


Kunstwerk 8037-101

stuw

24.00

H 1:100/ L 1:100

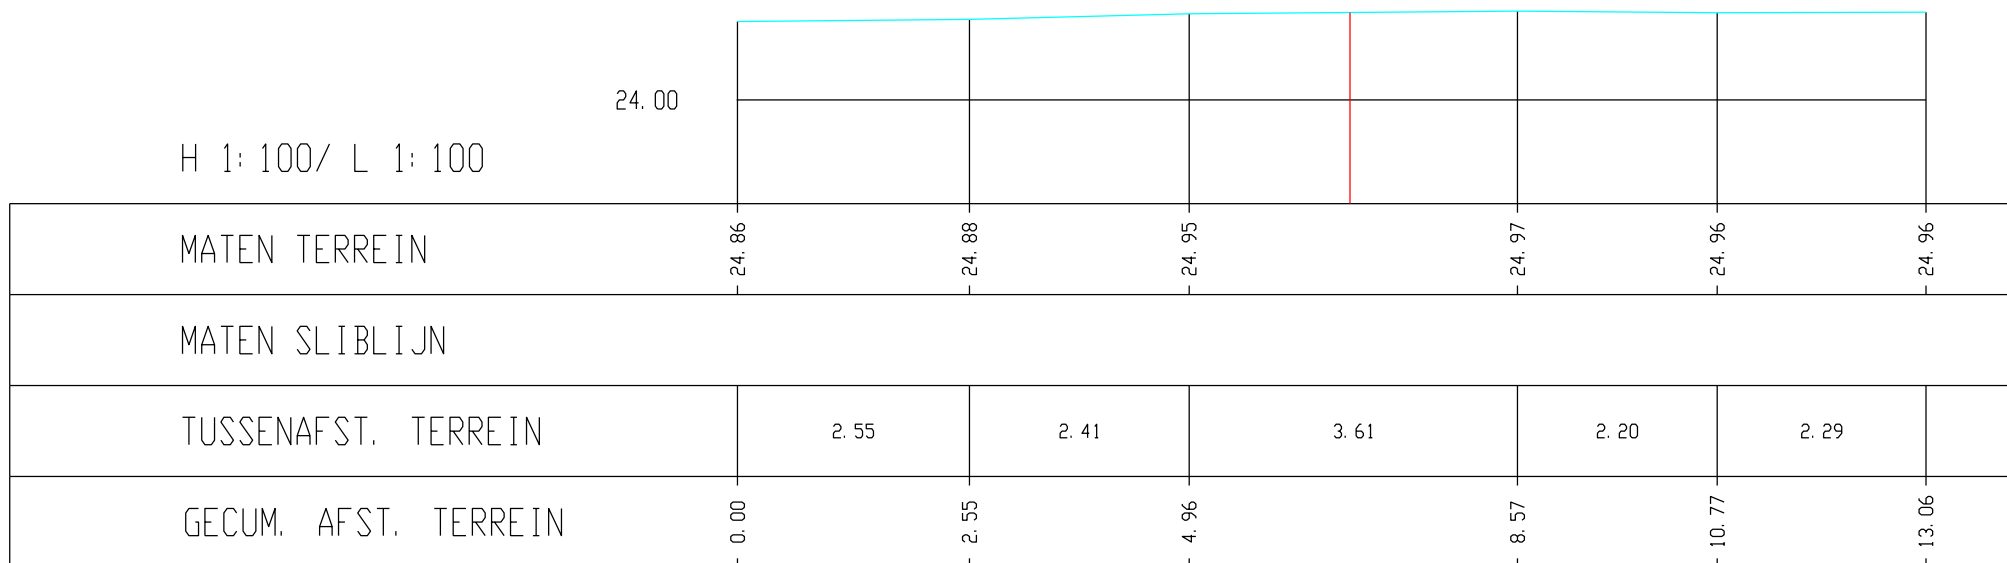

Leugebeek, Dwarsprofiel K087