


DP1
Lsch 1/100
Hsch 1/100

V–vlak
2.00m.

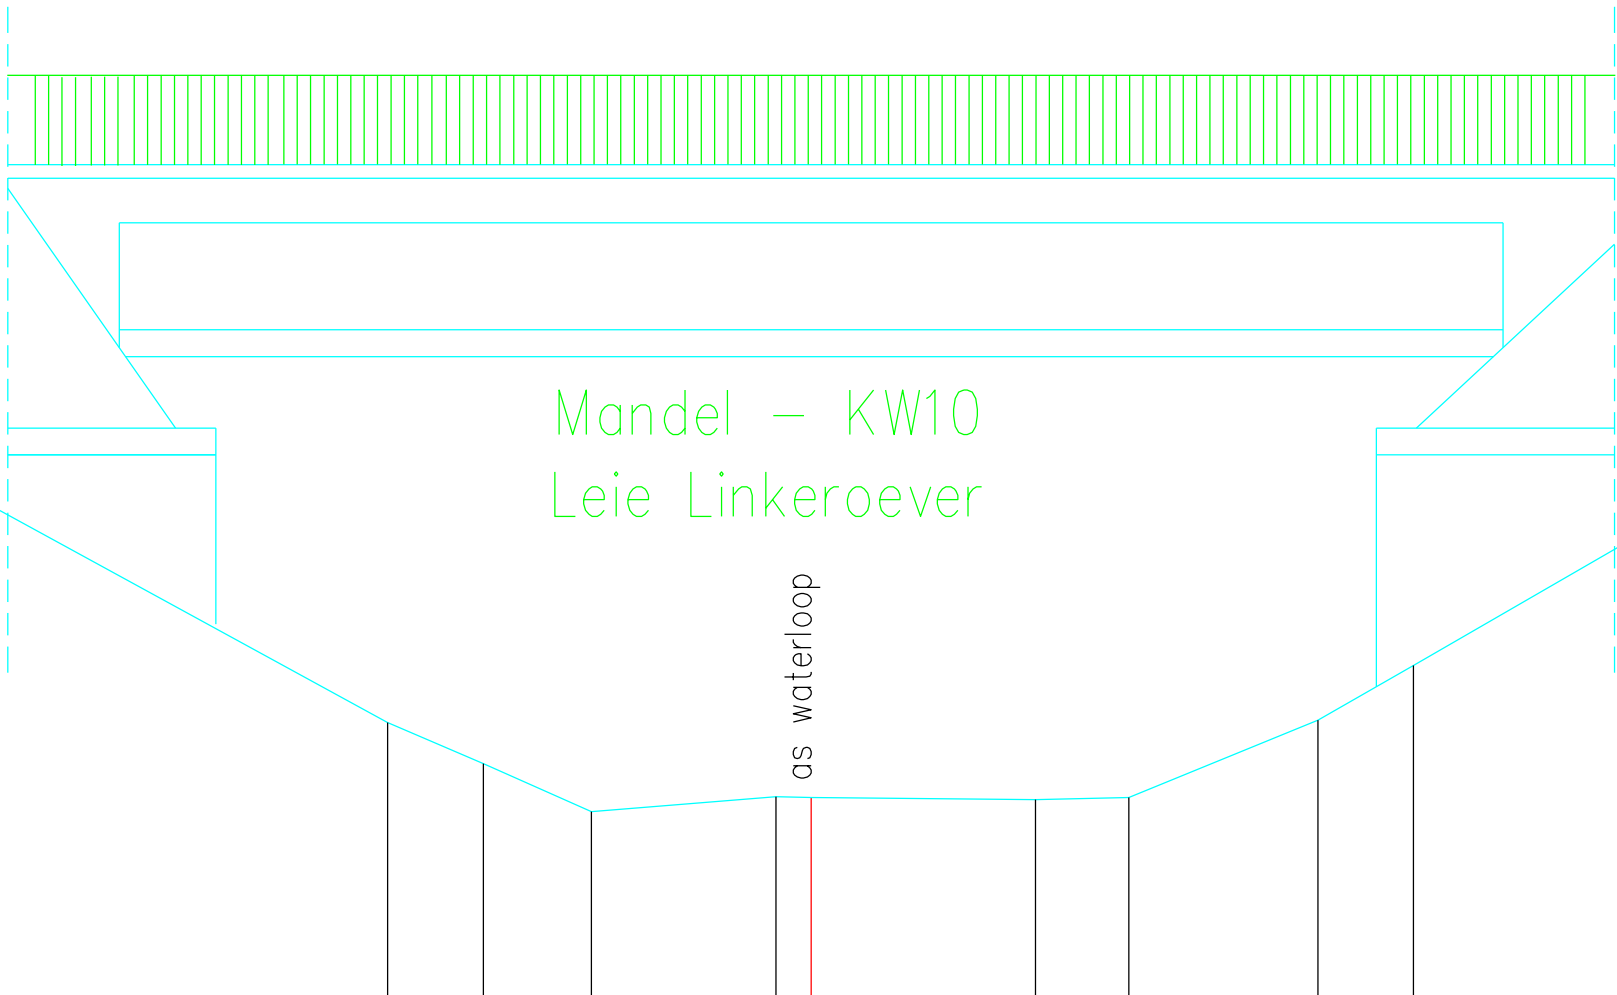

Terreinhoogte	11.03	10.94	7.87	5.08	4.62	4.08	4.25	4.24	4.22	4.24	5.11	5.72	7.67	10.79	10.94
Tussenafstand	5.29	7.02	5.10	1.07	1.21	2.07	0.40	2.51	1.05	2.12	1.07	3.38	6.92	4.51	