


DP136
Lsch 1/100
Hsch 1/100

V—vlak
4.00m.

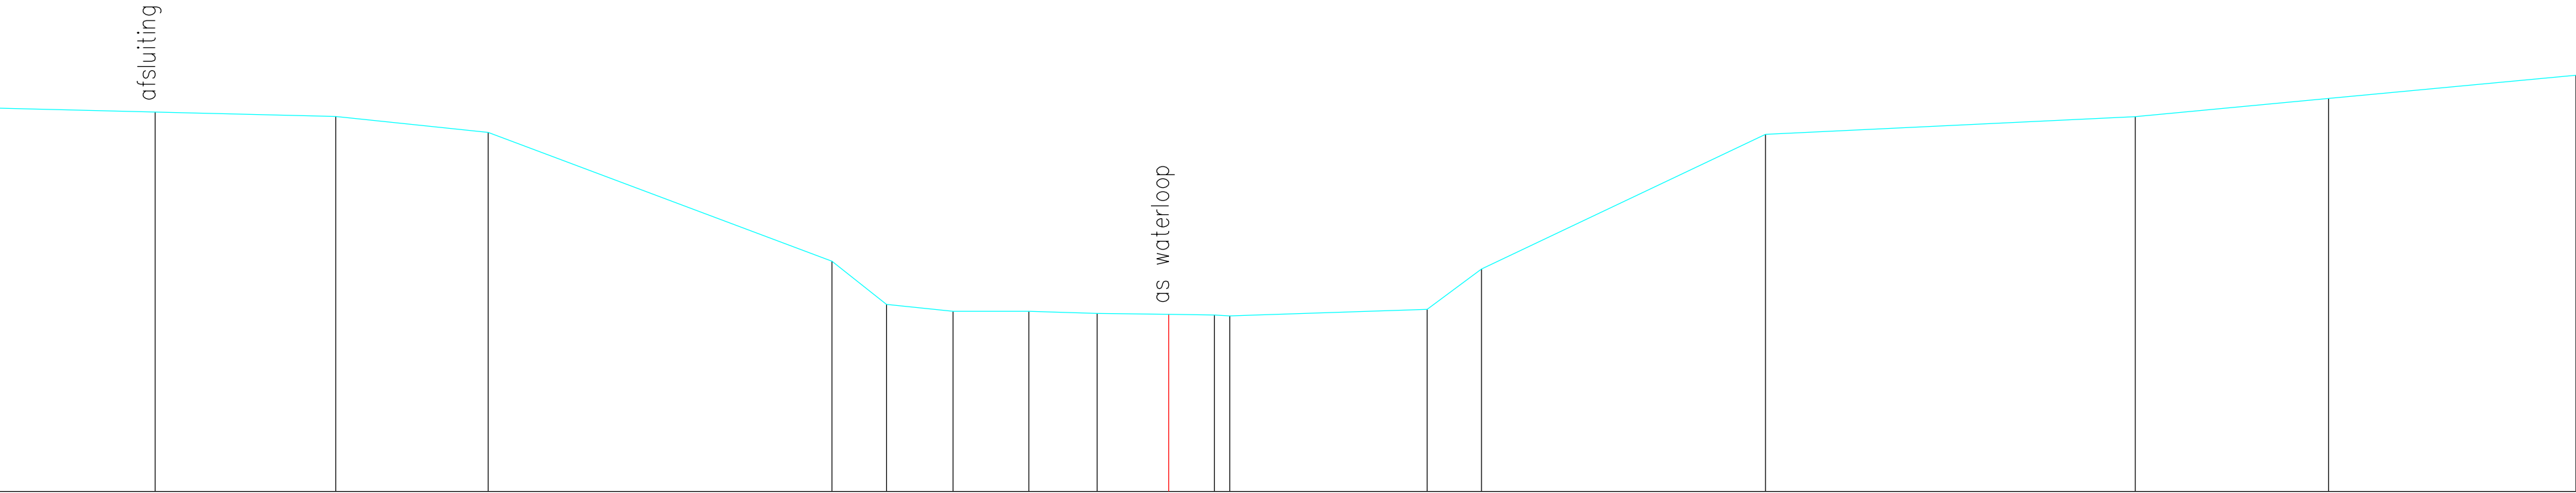

Terreinhoogte	10.46	10.40	10.32	10.05	7.88	7.15	7.04	7.04	7.00	6.99	6.98	6.96	3.33	7.07	7.75	10.02	10.32	10.62	11.02
Tussenafstand	2.64	3.04	2.57	5.79	0.92	1.12	1.28	1.15	1.21	0.77	0.26	3.33	0.91	4.78	6.23	3.26	4.17		