


DP155
Lsch 1/100
Hsch 1/100

V-vlak
5.00m.

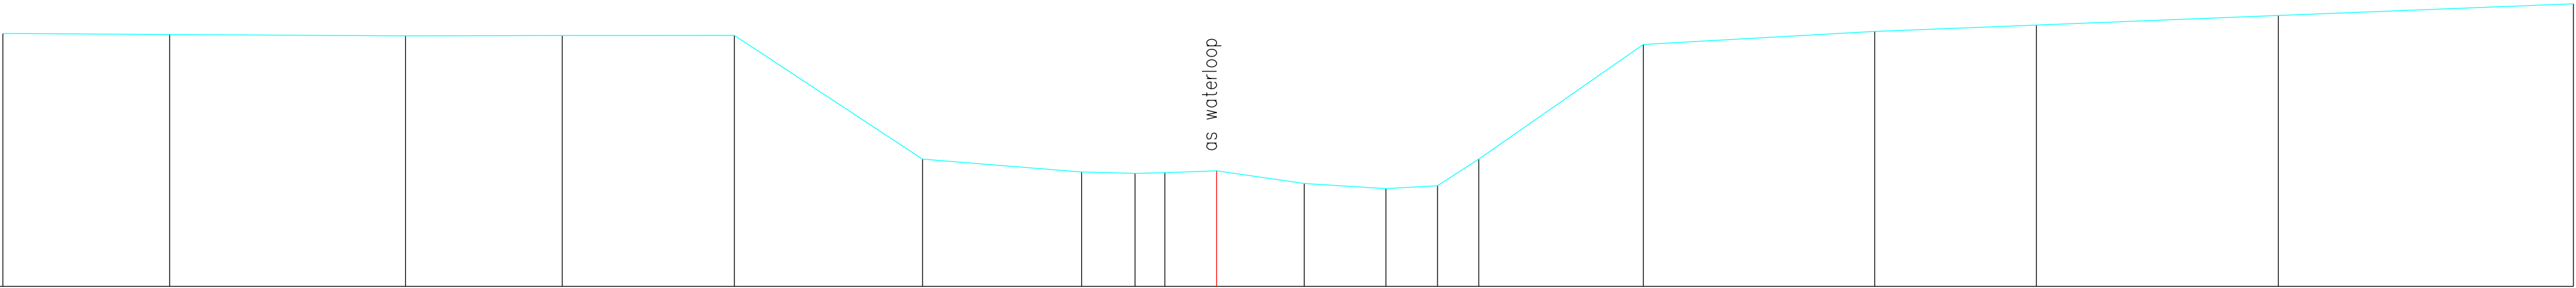

Terreinhoogte	10.21	10.19	10.16	10.16	10.17	7.62	7.35	7.33	7.34	7.38	7.12	7.01	7.07	7.62	9.98	10.25	10.38	10.58	10.82
Tussenafstand	3.44	4.86	3.23	3.54	3.88	3.28	1.10	0.61	1.07	1.81	1.68	1.06	0.85	3.39	4.77	3.33	4.99	6.08	