


DP166
Lsch 1/100
Hsch 1/100

V-vlak
5.00m.

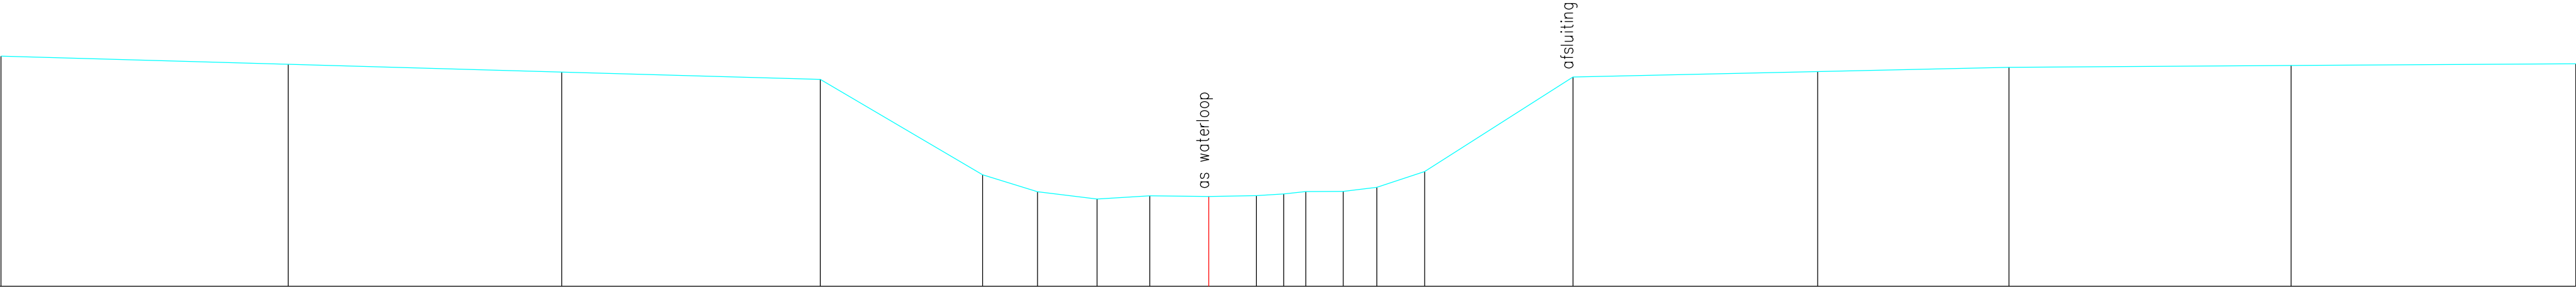

Terreinhoogte	10.54	10.34	10.16	9.98	7.68	7.28	7.10	7.18	7.16	7.18	7.23	7.28	7.28	7.38	7.76	10.04	10.17	10.27	10.31	10.35
Tussenaafstand	6.92	6.59	6.23	3.91	1.32	1.43	1.27	1.42	1.15	0.66	0.53	0.90	0.81	1.15	3.58	5.90	4.61	6.80	6.86	