


DP188
Lsch 1/100
Hsch 1/100

V-vlak
5.00m.

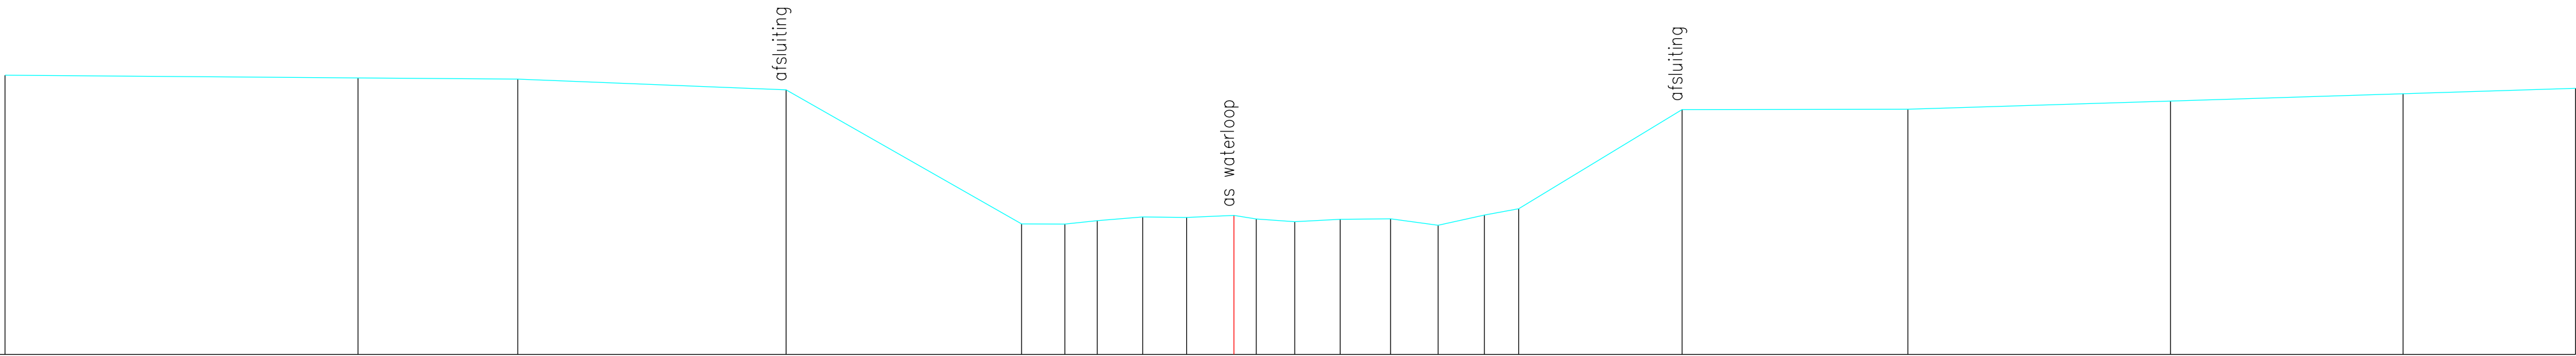

Terreinhoogte	11.07	11.01	10.98	10.75	7.84	7.83	7.91	7.99	7.98	8.02	7.95	7.88	7.94	7.95	7.81	8.03	8.16	10.32	10.33	10.51	10.67	10.78
Tussenafstand	7.67	3.47	5.83	5.11	0.94	0.70	0.99	0.95	1.03	0.48	0.83	0.99	1.10	1.03	1.01	0.74	3.55	4.90	5.70	5.05	3.75	