


DP198
Lsch 1/100
Hsch 1/100

V–vlak
5.00m.

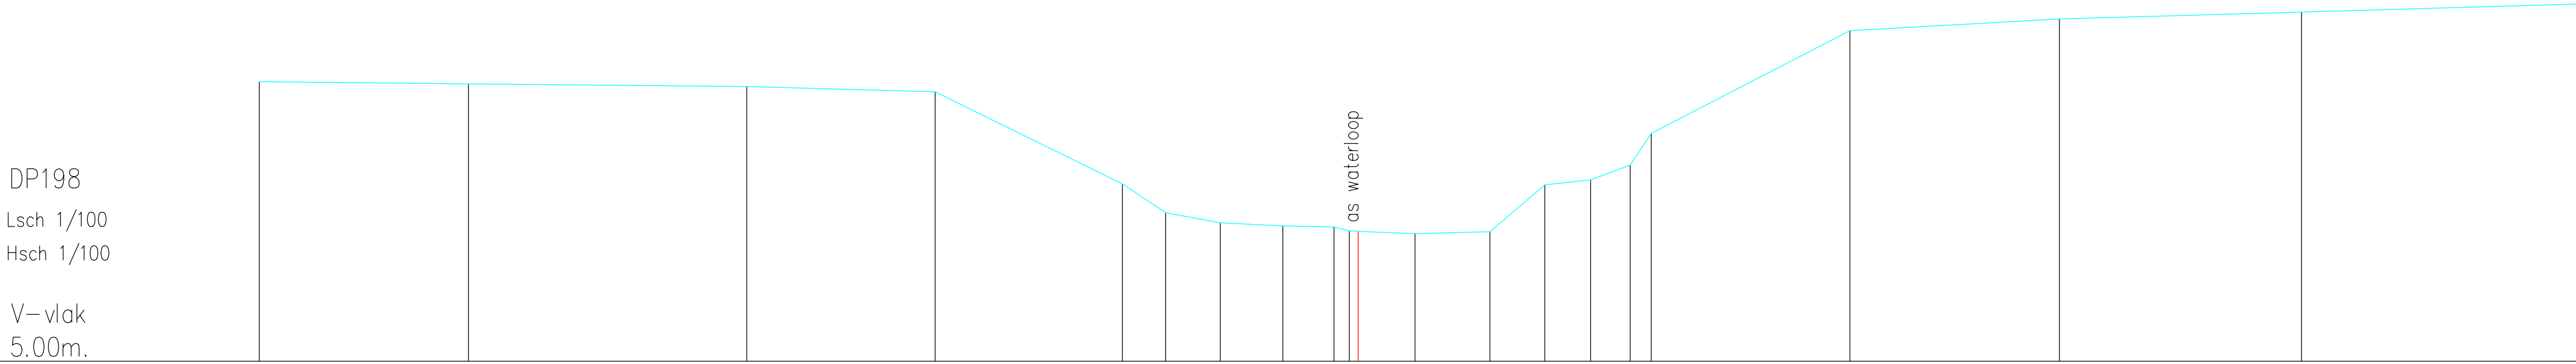

Terreinhoogte	10.81	10.77	10.71	10.60	8.69	8.09	7.88	7.81	7.79	7.71	7.70	7.65	7.69	8.67	8.77	9.08	9.74	11.87	12.12	12.26	12.43
Tussenafstand	4.35	5.79	3.92	3.89	0.90	1.14	1.30	1.06	0.32	0.18	1.18	1.56	1.14	0.95	0.82	0.44	4.13	4.36	5.03	5.78	