


DP220
Lsch 1/100
Hsch 1/100

V–vlak
6.00m.

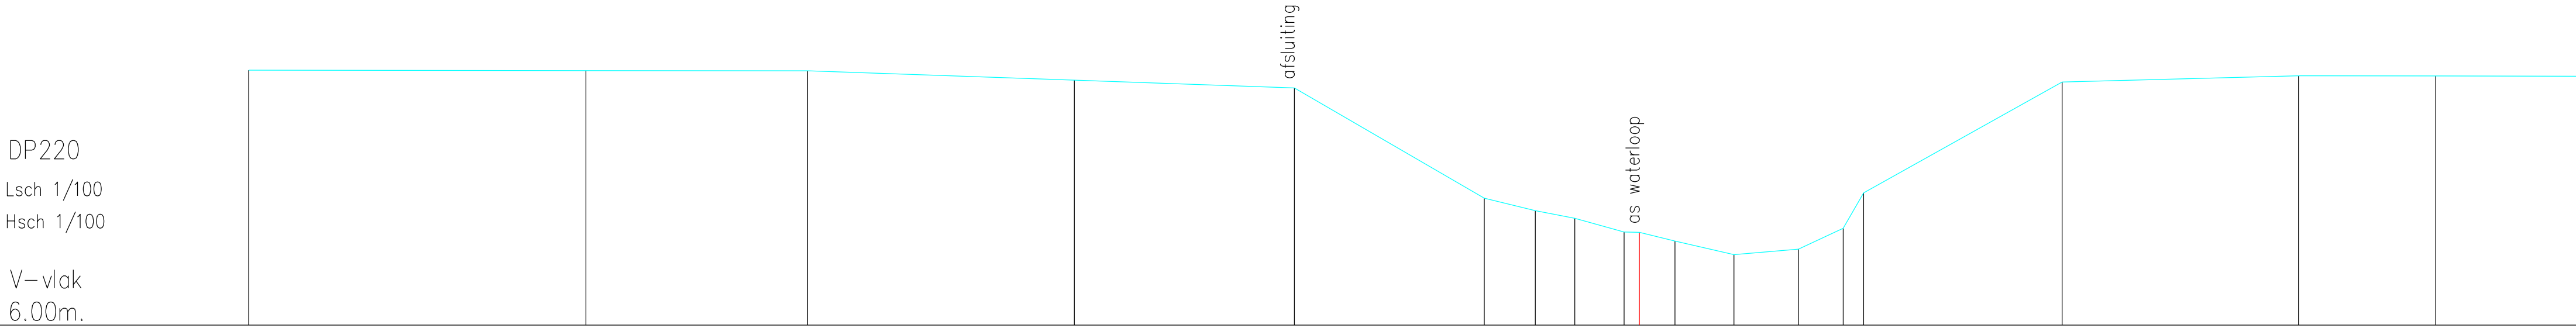

Terreinhoogte	11.52		11.51		11.51		11.30		11.14		8.75	8.48	8.31	8.02	8.01	7.82		7.53		7.64	8.10	8.86			11.26		11.40		11.39		11.39
Tussenafstand		7.30		4.79		5.77		4.76		4.11		1.10	0.86	1.07	0.33	0.77	1.28		1.39		0.97		0.44		4.30		5.12		2.97		3.12