


DP230  
Lsch 1/100  
Hsch 1/100  
  
V-vlak  
6.00m.

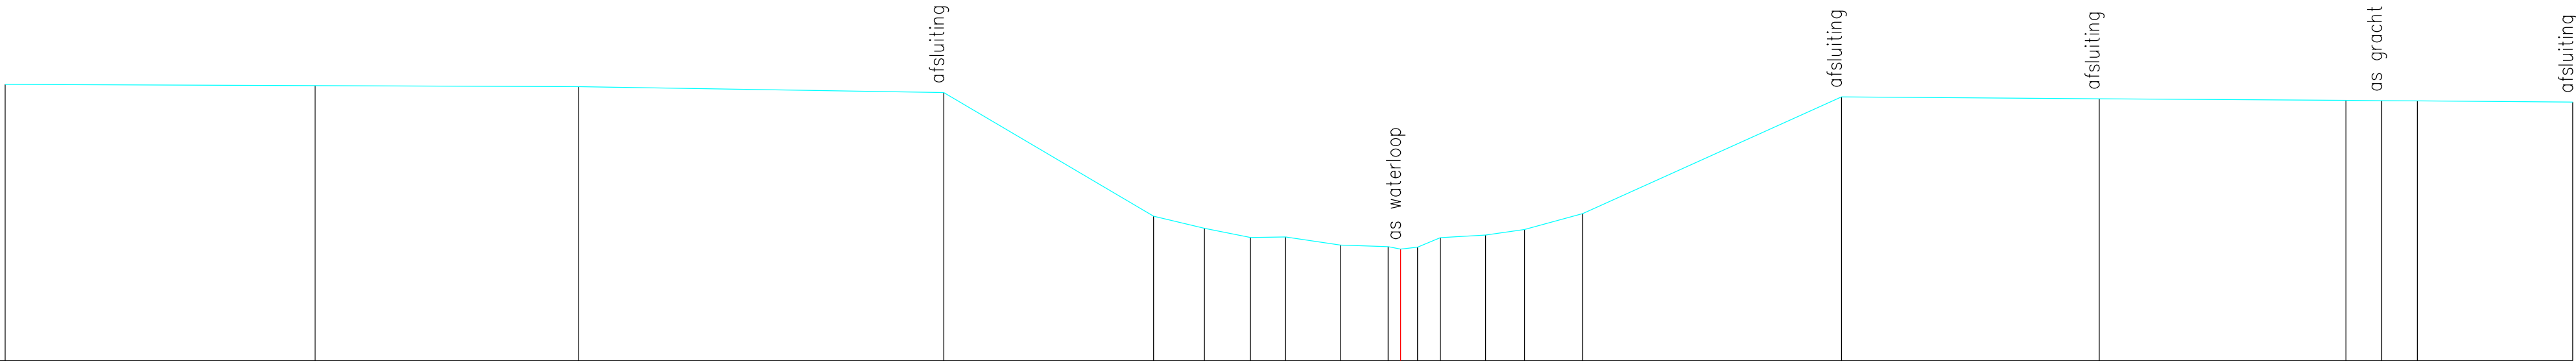

|               |       
|---------------|-------|-------|-------|-------|------|------|------|------|------|------|------|------|------|------|------|-------|-------|-------|-------|-------|-------|
| Terreinhoogte | 11.71 | 11.69 | 11.67 | 11.55 | 8.99 | 8.74 | 8.55 | 8.56 | 8.39 | 8.36 | 8.35 | 8.55 | 8.60 | 8.72 | 9.04 | 11.46 | 11.42 | 11.38 | 11.38 | 11.37 | 11.35 |
| Tussenafstand | 6.42  | 5.46  | 7.55  | 4.34  | 1.05 | 0.95 | 0.73 | 1.14 | 0.98 | 0.26 | 0.47 | 0.35 | 0.93 | 0.80 | 1.21 | 5.35  | 5.34  | 5.10  | 0.74  | 0.74  | 3.21  |