


DP239
Lsch 1/100
Hsch 1/100

V-vlak
6.00m.

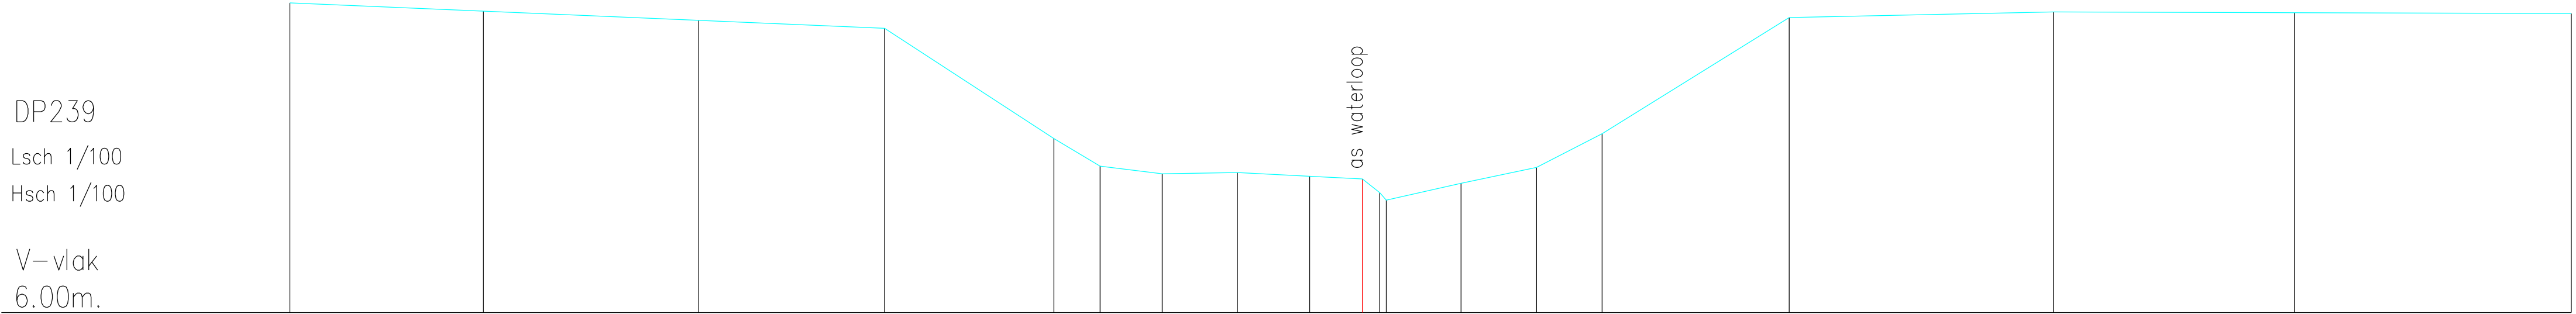

Terreinhoogte	11.84	11.69	11.51	11.36	9.28	8.76	8.62	8.64	8.57	8.52	8.46	8.12	8.44	8.74	9.38	11.57	11.67	11.66	11.64
Tussenafstand	3.65	4.06	3.50	3.19	0.87	1.17	1.42	1.36	0.99	0.33	0.12	1.41	1.43	1.23	3.53	4.98	4.54	5.22	