


DP257
Lsch 1/100
Hsch 1/100

V-vlak
6.00m.

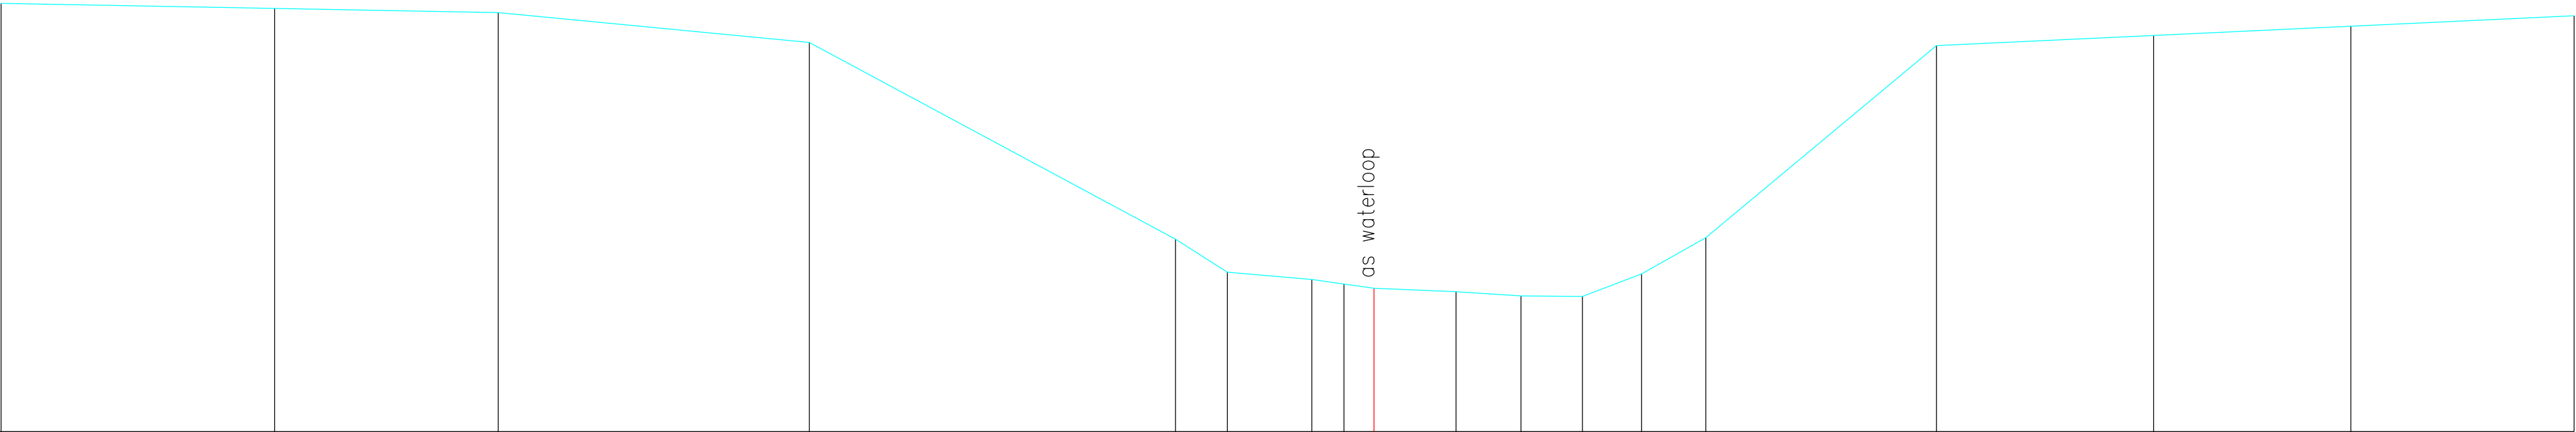

Terreinhoogte	13.69	13.60	13.53	12.99	9.46	8.86	8.73	8.65	8.58	8.51	8.44	8.43	8.83	9.49	12.93	13.12	13.28	13.47
Tussenafstand	4.91	4.02	5.59	6.58	0.93	1.52	0.58	0.54	1.47	1.17	1.11	1.06	1.16	4.15	3.90	3.54	4.01	