


DP361
Lsch 1/100
Hsch 1/100

V–vlak
5.00m.

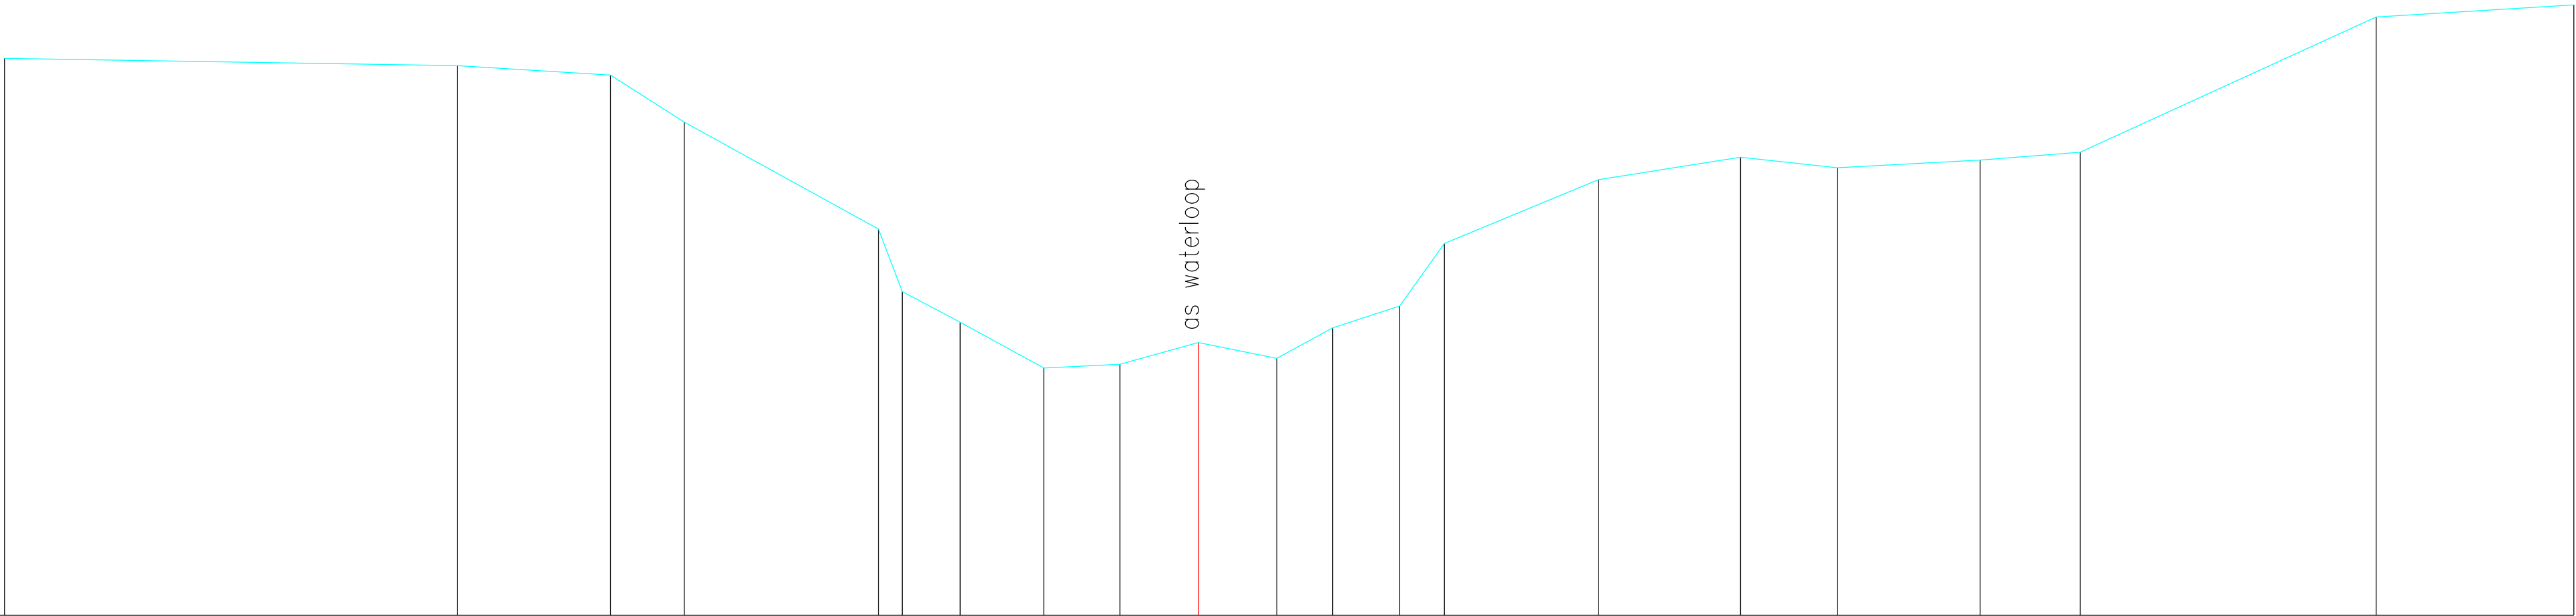

Terreinhoogte	15.55			15.44		15.29		14.57			12.93	11.97	11.50	10.80	10.86	11.19	10.95	11.41	11.75	12.71		13.69		14.03	13.87		13.99	14.11		16.19		16.37
Tussenafstand		6.96			2.35	1.13			2.98	0.37	0.89	1.29	1.17	1.21	1.20	0.86	1.03	0.69		2.36		2.18	1.49	2.19	1.54		4.55		3.04			