


DP408
Lsch 1/100
Hsch 1/100

V—vlak
10.00m.

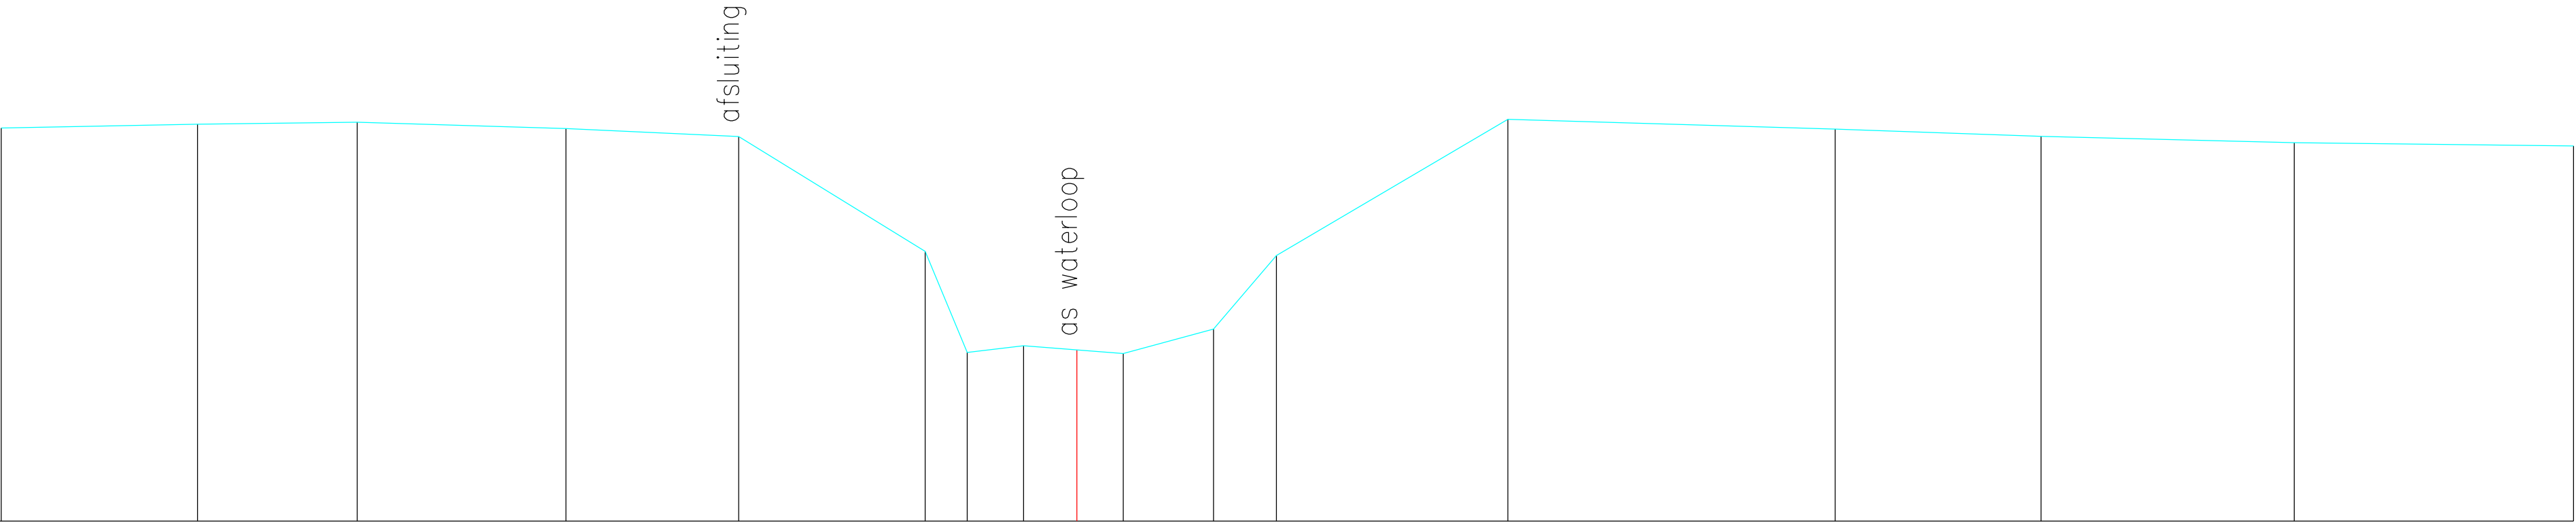

Terreinhoogte	15.40	15.45	15.47	15.39	15.28	13.70	12.31	12.41	12.35	12.30	12.63	13.64	15.51	15.38	15.28	15.19	15.15
Tussenafstand		2.69	2.19	2.86	2.37	2.56	0.58	0.77	0.73	0.64	1.24	0.86	3.18	4.49	2.82	3.47	3.83