


DP72
Lsch 1/100
Hsch 1/100

V-vlak
2.00m.

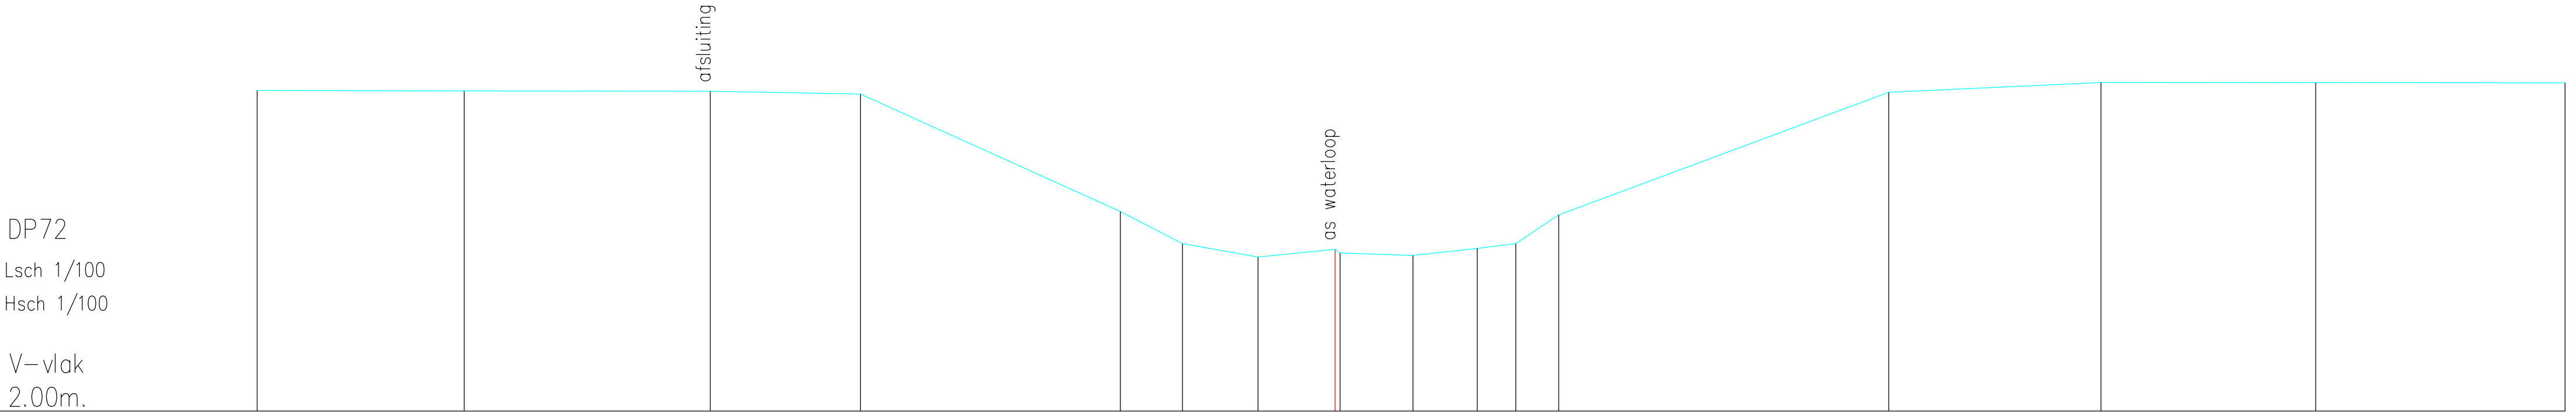

Terreinhoogte	8.68	8.68	8.67	8.61	6.16	5.49	5.21	5.37	5.30	5.25	5.39	5.49	6.09	8.65	8.85	8.85	8.85
Tussenafstand	4.32	5.13	3.13	5.41	1.30	1.57	1.61	0.10	1.52	1.34	0.81	0.89	6.88	4.42	4.47	5.19	