


DP83
Lsch 1/100
Hsch 1/100

V–vlak
4.00m.

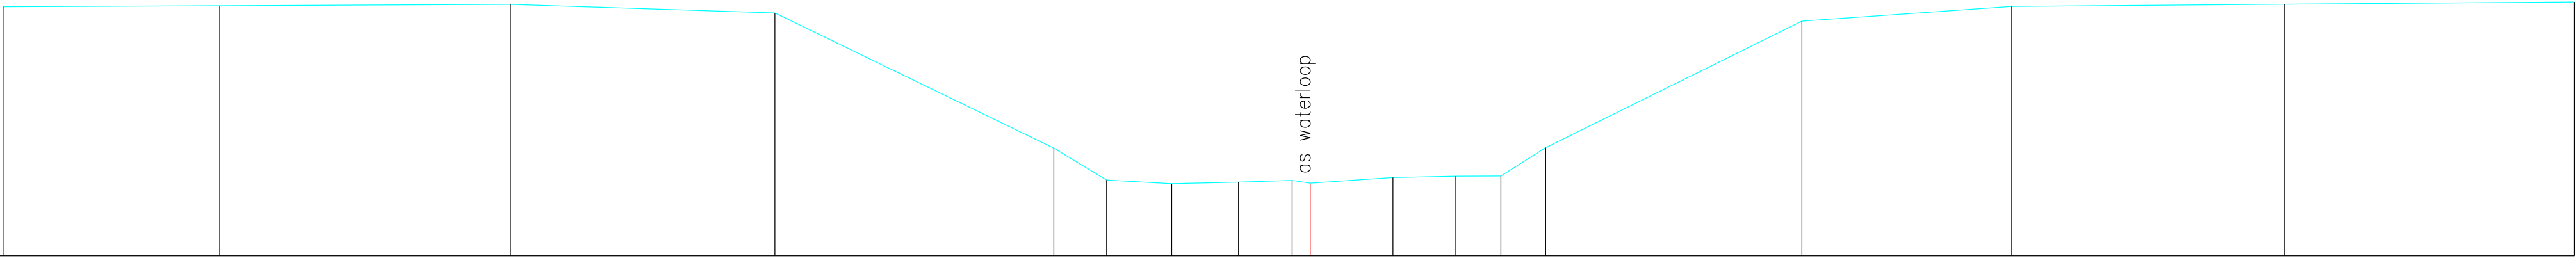

Terreinhoogte	8.90	8.92	8.94	8.77	6.12	5.49	5.42	5.45	5.48	5.43	5.54	5.57	5.57	6.13	8.61	8.90	8.95	8.99
Tussenafstand	4.26	5.71	5.20	5.48	1.04	1.28	1.31	1.05	0.36	1.63	1.23	0.89	0.88	5.04	4.12	5.36	5.69	