


DP92
Lsch 1/100
Hsch 1/100

V–vlak
2.00m.

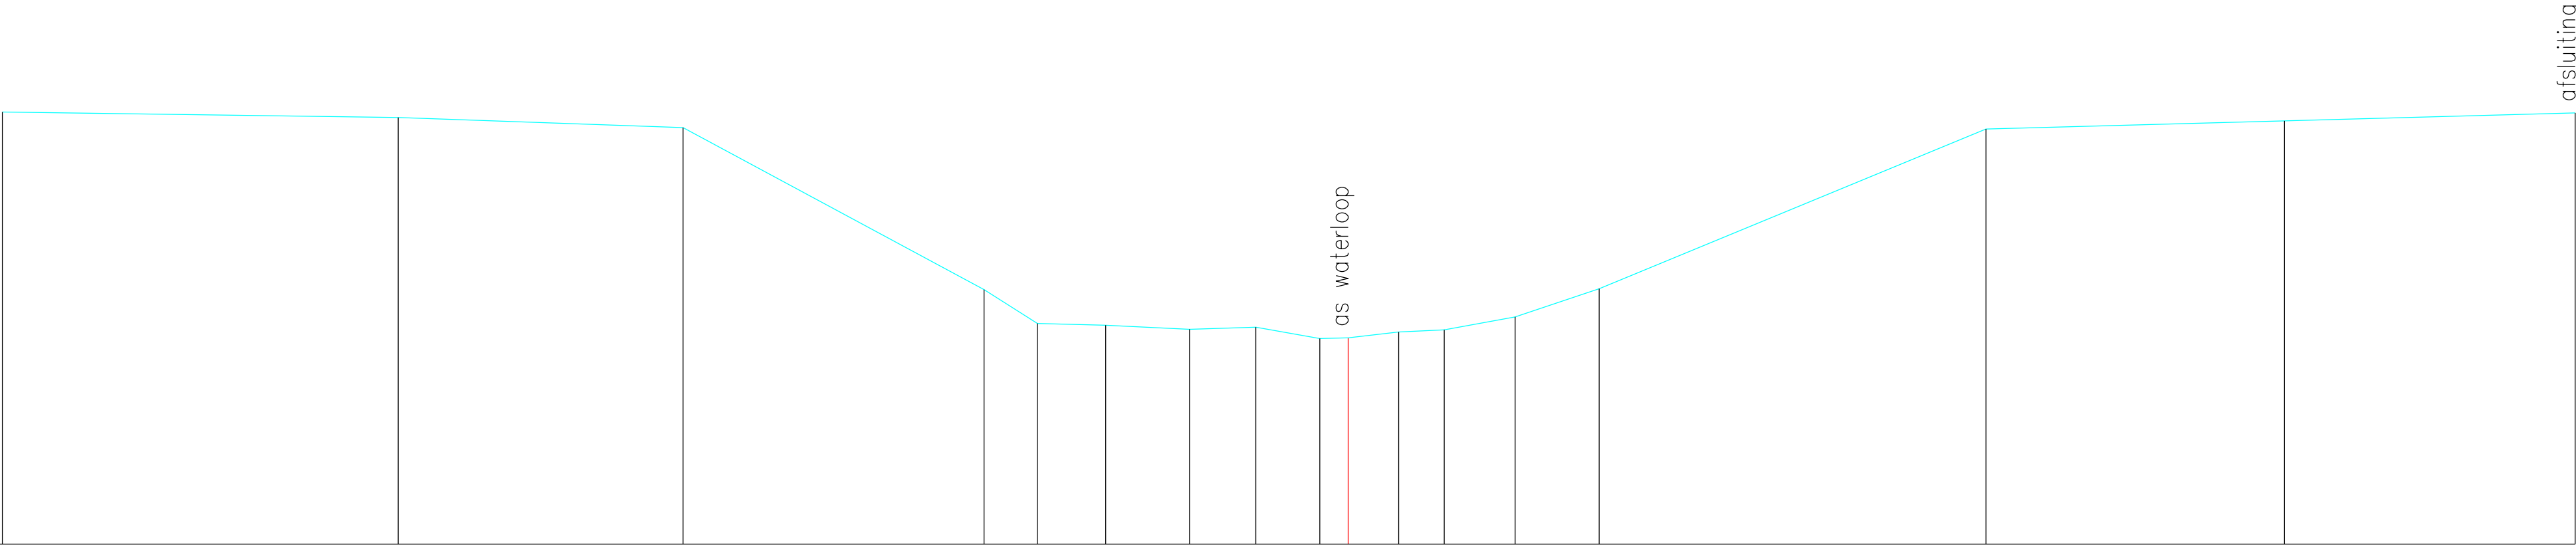

Terreinhoogte	9.16	9.07	8.90	6.22	5.66	5.63	5.56	5.59	5.40	5.42	5.51	5.55	5.76	6.23	8.88	9.01	9.14
Tussenafstand	6.56	4.72	4.99	0.88	1.13	1.39	1.10	1.06	0.47	0.84	0.75	1.17	1.39	6.41	4.94	4.82	