


H 1:100/ L 1:100

19.00

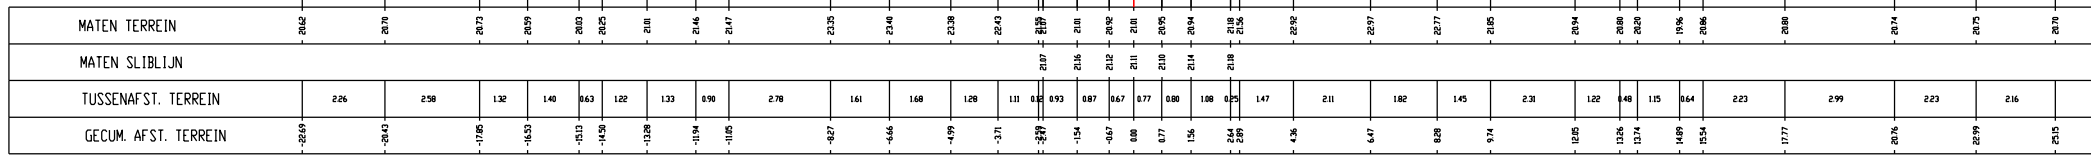

Mangelbeek, Dwarsprofiel k10