


252
Lsch 1/100
Hsch 1/100

V-vlak
25.00m.

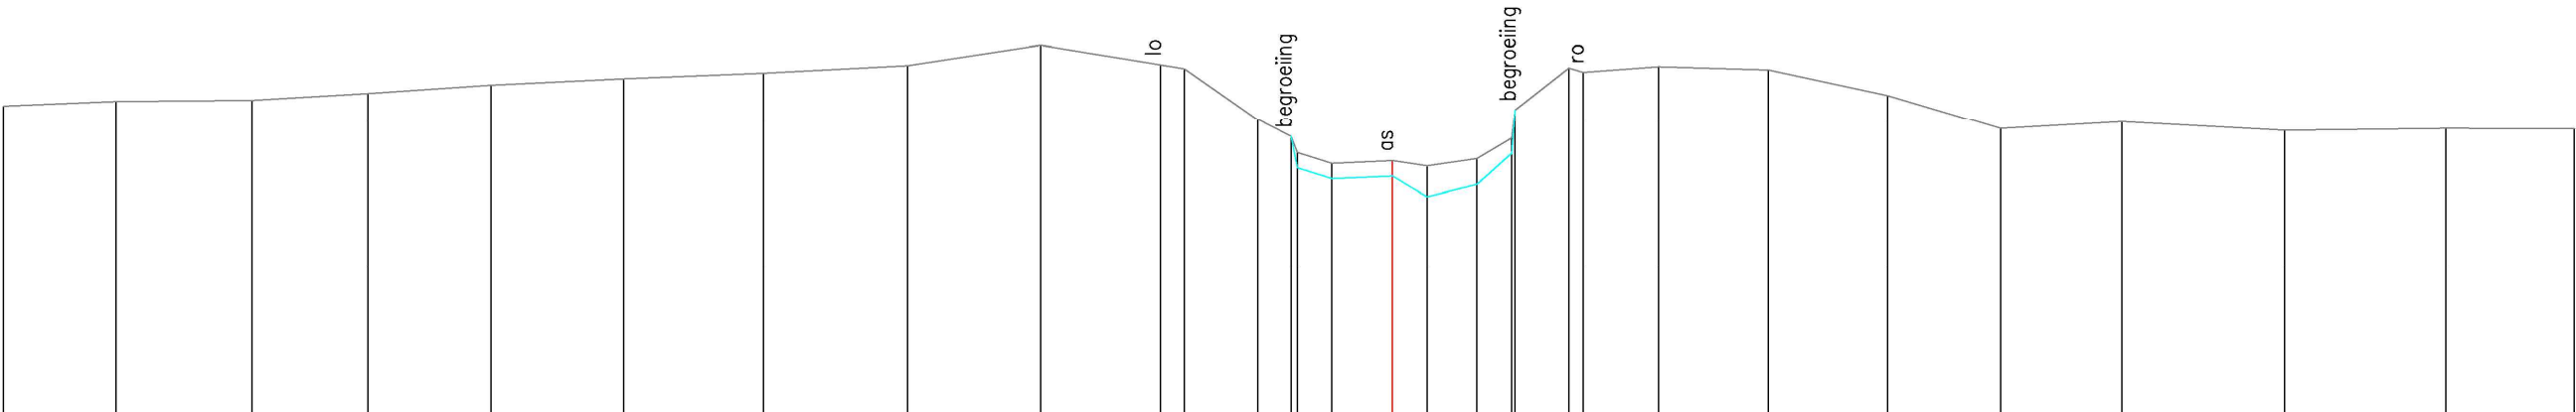

Slibbodem	30.92	31.01	31.03	31.17	31.33	31.45	31.56	31.71	32.10	31.72	31.65	30.65	30.32	30.01	29.80	29.85	29.75	29.69	29.89	30.29	30.85	31.66	31.58	31.69	31.62	31.13	30.48	30.61	30.44	30.47	30.47
Vaste bodem													30.32	29.71	29.50	29.55	29.15	29.39	29.99	30.85											
Tussenafstand		2.18	2.64	2.24	2.39	2.57	2.71	2.80	2.58	2.31	0.46	1.42	0.65	0.67	1.18	0.67	0.97	0.67	0.67	0.67	1.04	0.28	1.46	2.13	2.31	2.20	2.35	3.15	3.12	2.50	
Samengestelde afstand	-26.93	-24.75	-22.11	-19.87	-17.47	-14.90	-12.20	-9.40	-6.81	-4.50	-4.04	-2.61	-1.97	-1.85	-1.18	0.00	0.67	1.64	2.31	2.38	3.42	3.70	5.16	7.29	9.60	11.79	14.15	17.30	20.42	22.92	