


262
Lsch 1/100
Hsch 1/100

V-vlak
25.00m.

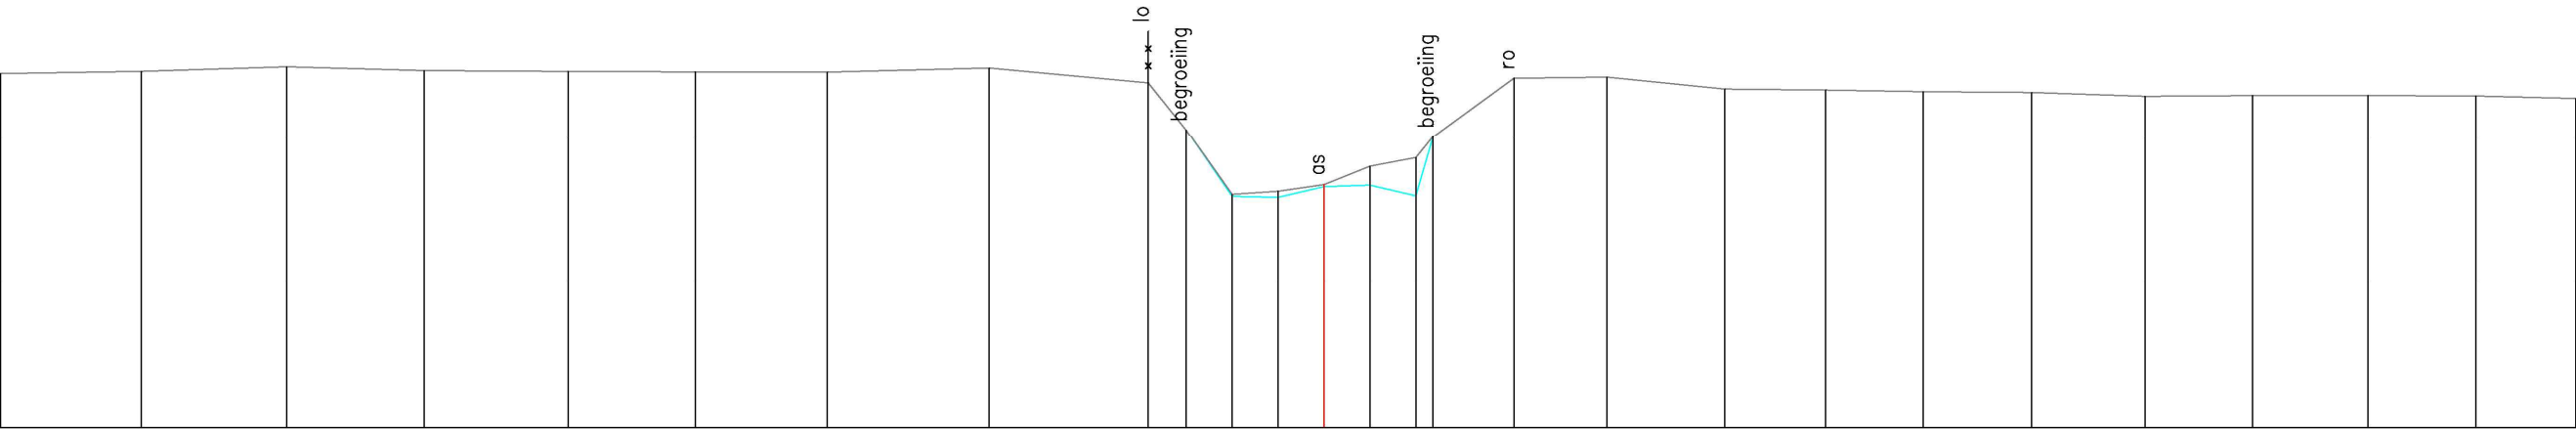

Slibbodem	31.95	31.99	32.08	32.01	31.99	31.98	31.98	32.06	31.77	30.84	29.57	29.63	29.76	30.12	30.29	30.71	31.86	31.88	31.65	31.63	31.60	31.58	31.51	31.52	31.52	31.51	31.47
Vaste bodem										30.84	29.57	29.63	29.76	30.12	30.29	30.71											
Tussenafstand		2.76	2.84	2.69	2.81	2.49	2.58	3.17	3.10	0.74	0.90	0.90	0.90	0.90	0.90	0.34	1.58	1.82	2.31	1.97	1.91	2.12	2.21	2.11	2.26	2.11	1.95
Samengestelde afstand	-25.88	-23.12	-20.28	-17.59	-14.78	-12.29	-9.71	-6.54	-3.44	-2.70	-1.80	-0.90	0.00	0.90	1.80	2.13	3.72	5.54	7.84	9.82	11.72	13.84	16.06	18.16	20.42	22.53	24.48