


273
 Lsch 1/100
 Hsch 1/100
 V-vlak
 26.00m.

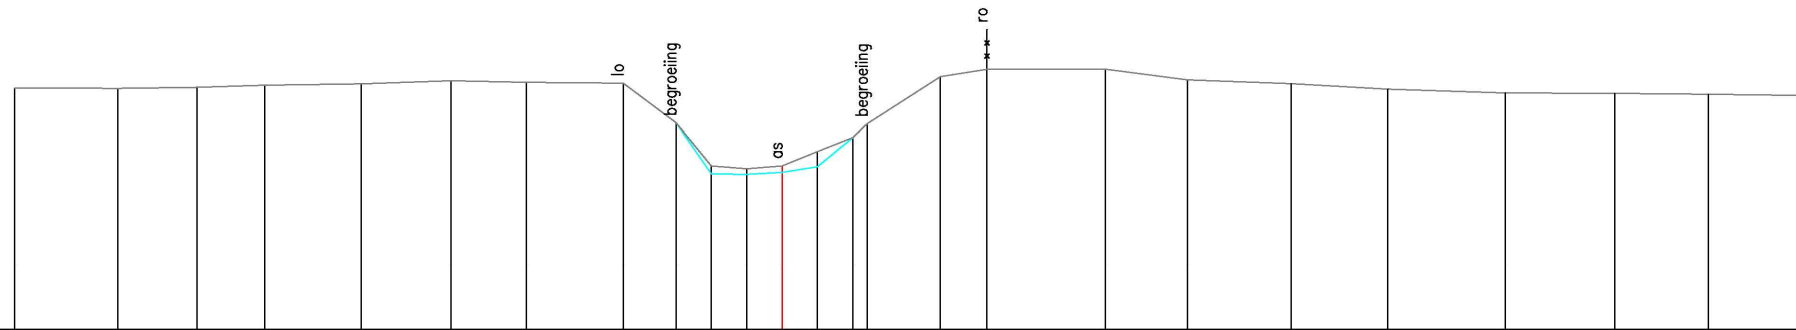

Slibbodem	32.11	32.10	32.12	32.18	32.21	32.29	32.25	32.23	31.24	31.24	30.16	30.09	30.16	30.52	30.87	31.21	32.39	32.57	32.98	32.31	32.21	32.08	31.98	31.97	31.95	31.92
Vaste bodem									31.24	29.96	29.95	30.00	30.14	30.87	31.21											
Tussenafstand	2.61	2.00	1.71	2.43	2.26	1.90	2.45	1.33	0.89	0.89	0.89	0.89	0.89	0.37	1.84	1.17	2.98	2.07	2.61	2.43	2.96	2.77	2.36	2.38		
Samengestelde afstand	-19.36	-16.75	-14.78	-13.05	-10.62	-8.35	-6.46	-4.01	-2.68	-1.78	-0.89	0.00	0.89	1.78	2.15	3.99	5.17	8.15	10.22	12.63	15.27	18.23	21.00	23.36	25.74	