


SCHALEN
H 1: 100.00
L 1: 100.00
R.V. 2.00

MATEN TERREIN	5.14	5.16	5.17	5.36	5.11	5.23	4.19	4.05	3.83	3.93	4.43	5.03	5.81	6.37	6.55	6.77	7.14	7.45	7.53	7.60	7.72	7.65
TUSSENAFST. TERREIN		2.01	1.67	1.10	2.30	2.33	1.00	1.98	1.19	1.54	0.91	0.56	0.82	0.93	0.86	0.95	1.04	1.94	2.07	2.27	0.42	
GEKUM. AFST. TERREIN	-13.42	-11.40	-9.73	-8.63	-6.32	-3.99	-3.79	-2.78	-0.80	0.38	1.93	2.84	3.40	4.22	5.14	6.01	6.96	8.00	9.94	12.01	14.28	14.70

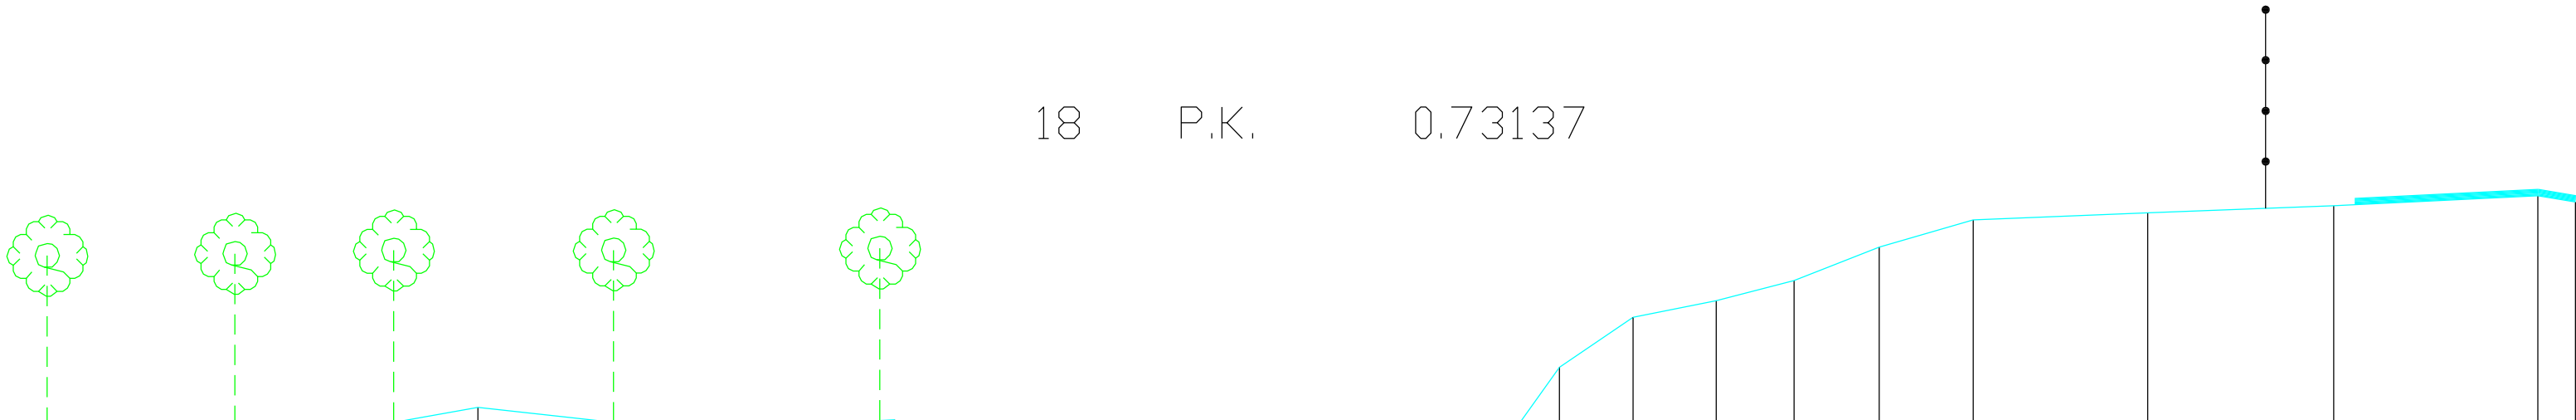

18 P.K. 0.73137