


25 P.K. 0.95338

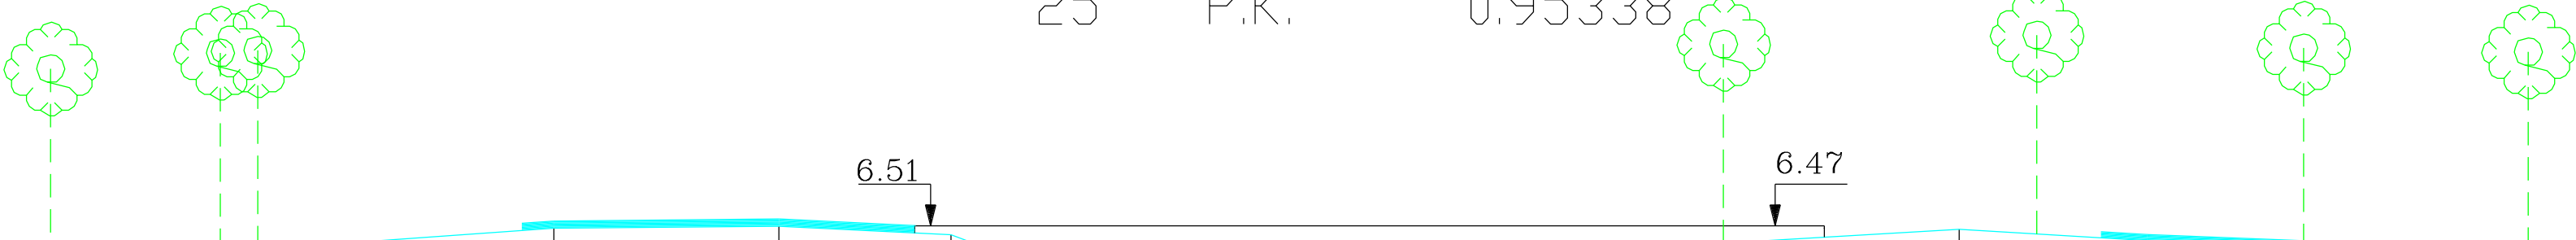

SCHALEN
H 1: 100.00
L 1: 100.00
R.V. 2.00

MATEN TERREIN	6.05	6.21	6.45	6.47	6.38	6.17	5.74	5.49	4.91	4.11	3.96	4.03	4.45	5.66	6.29	6.44	6.33	6.25	6.23
TUSSENAFST. TERREIN		1.70	3.34	2.16	1.66	0.57	0.40	0.29	0.67	0.51	0.95	1.06	1.15	0.82	0.72	2.56	1.81	1.80	2.00
GEKUM. AFST. TERREIN	-11.96	-10.27	-6.92	-4.76	-3.10	-2.54	-2.13	-1.84	-1.18	-0.67	0.28	1.34	2.49	3.31	4.03	6.59	8.40	10.20	12.20