


DWARSPROFIEL 11

Km 470.57m  
Hsch 1/100  
Lsch 1/100  
Vvlak 0.00 T.A.W.

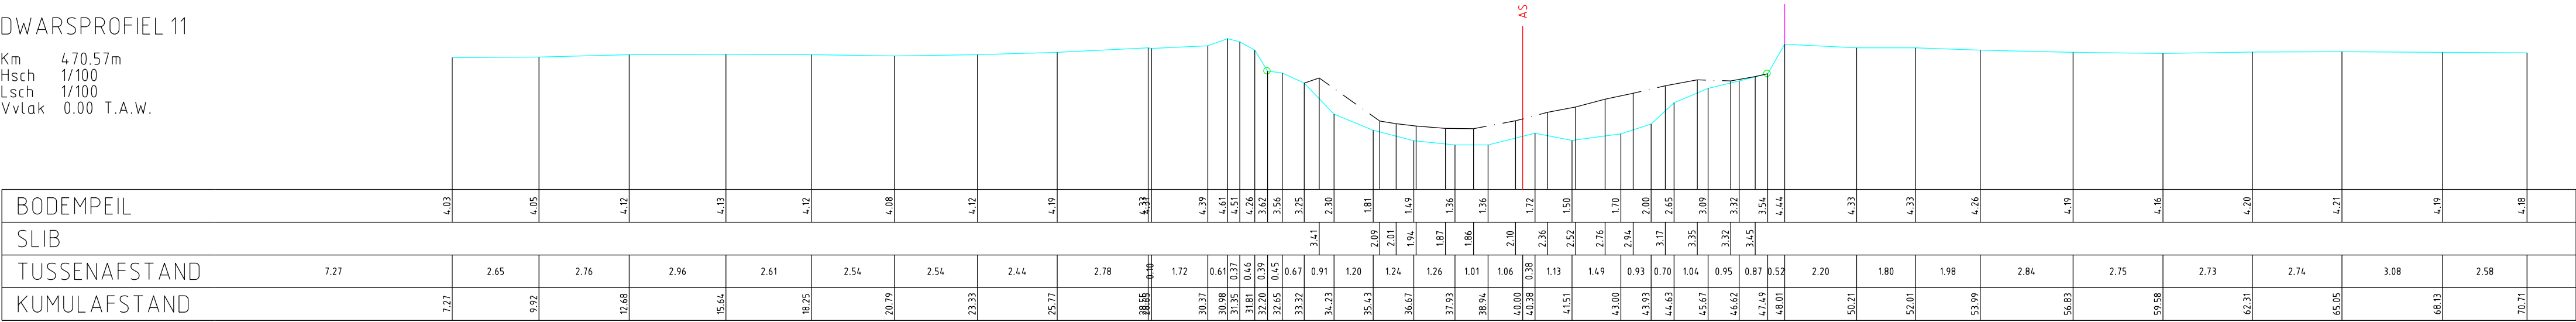

| |
|---|
| BODEMPEIL     | 4.03 | 4.05 | 4.12  | 4.13  | 4.12  | 4.08  | 4.12  | 4.19  | 4.33  | 4.39  | 4.41  | 4.51  | 4.26  | 3.62  | 3.56  | 3.25  | 3.41  | 2.30  | 1.81  | 2.01  | 1.94  | 1.87  | 1.36  | 1.36  | 1.72  | 1.50  | 1.70  | 2.00  | 2.65  | 3.09  | 3.32  | 3.54  | 4.44  | 4.33  | 4.33  | 4.26  | 4.19  | 4.16  | 4.20  | 4.21  | 4.19  | 4.18 |  |  |
| SLIB          | |
| TUSSENAFSTAND | 7.27 | 2.65 | 2.76  | 2.96  | 2.61  | 2.54  | 2.54  | 2.44  | 2.78  | 0.10  | 1.72  | 0.61  | 0.37  | 0.46  | 0.39  | 0.45  | 0.67  | 0.91  | 1.20  | 1.24  | 1.26  | 1.01  | 1.06  | 0.38  | 1.13  | 1.49  | 0.93  | 0.70  | 1.04  | 0.95  | 0.87  | 0.52  | 2.20  | 1.80  | 1.98  | 2.84  | 2.75  | 2.73  | 2.74  | 3.08  | 2.58  |      |  |  |
| KUMULAFSTAND  | 7.27 | 9.92 | 12.68 | 15.64 | 18.25 | 20.79 | 23.33 | 25.77 | 28.55 | 28.65 | 30.37 | 30.98 | 31.35 | 31.81 | 32.20 | 32.65 | 33.32 | 34.23 | 35.43 | 36.67 | 37.93 | 38.94 | 40.00 | 40.38 | 41.51 | 43.00 | 43.93 | 44.63 | 45.67 | 46.62 | 47.49 | 48.01 | 50.21 | 52.01 | 53.99 | 56.83 | 59.58 | 62.31 | 65.05 | 68.13 | 70.71 |      |  |  |