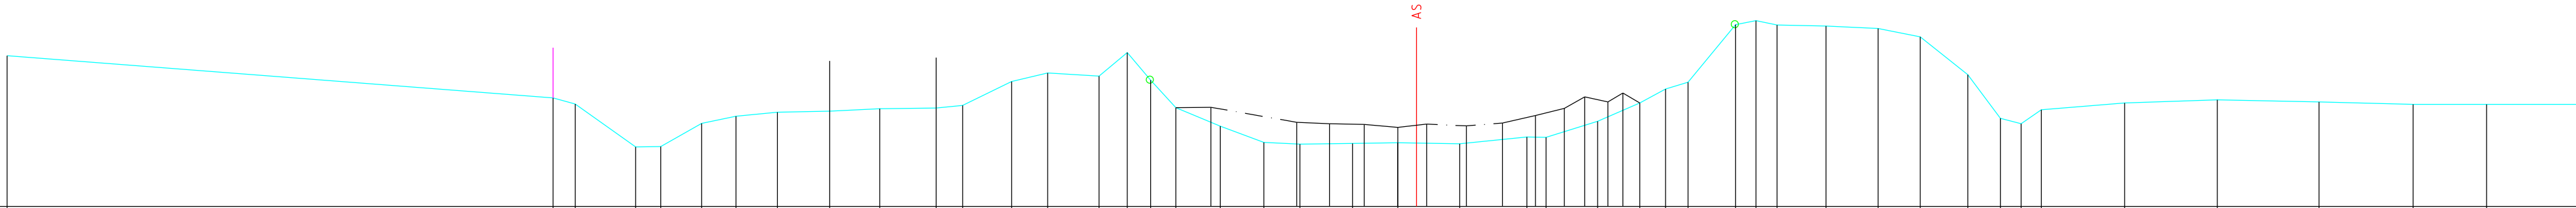


DWARSPROFIEL 112

Km	5429.11m
Hsch	1/100
Lsch	1/100
Vvlak	0.00 T.A.W.

[illegible]