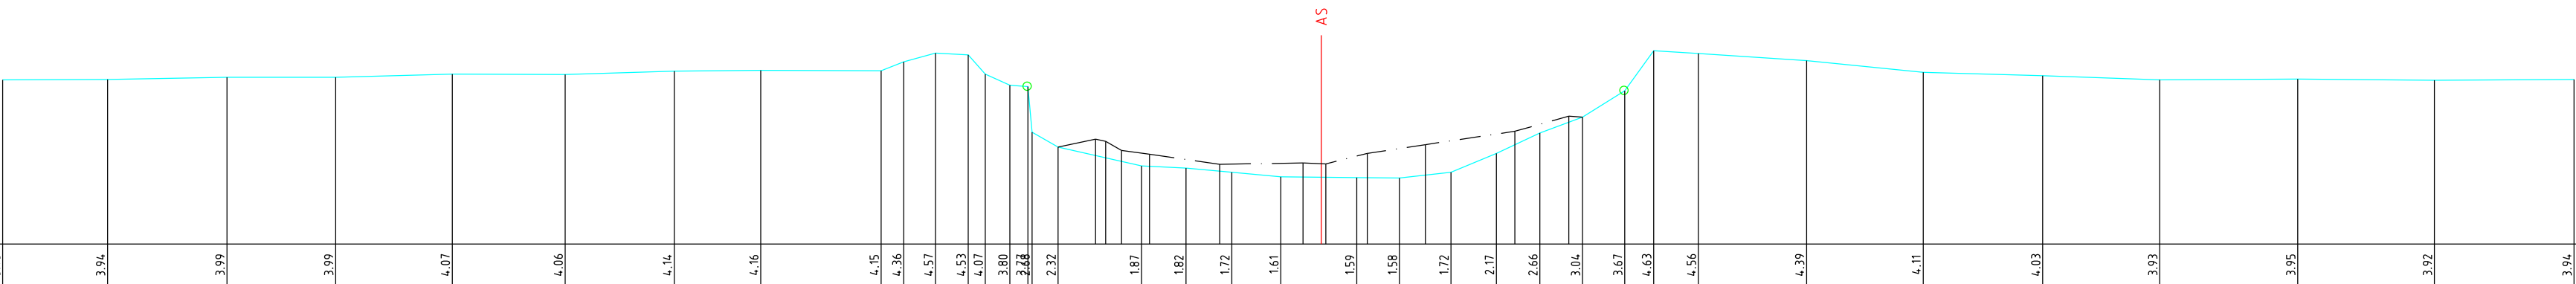


DWARSPROFIEL 41

Km	1917.67m
Hsch	1/100
Lsch	1/100
Vvlak	0.00 T.A.W.

[illegible]