


DWARSPROFIEL 78

Km 3759.41m
Hsch 1/100
Lsch 1/100
Vvlak 0.00 T.A.W.

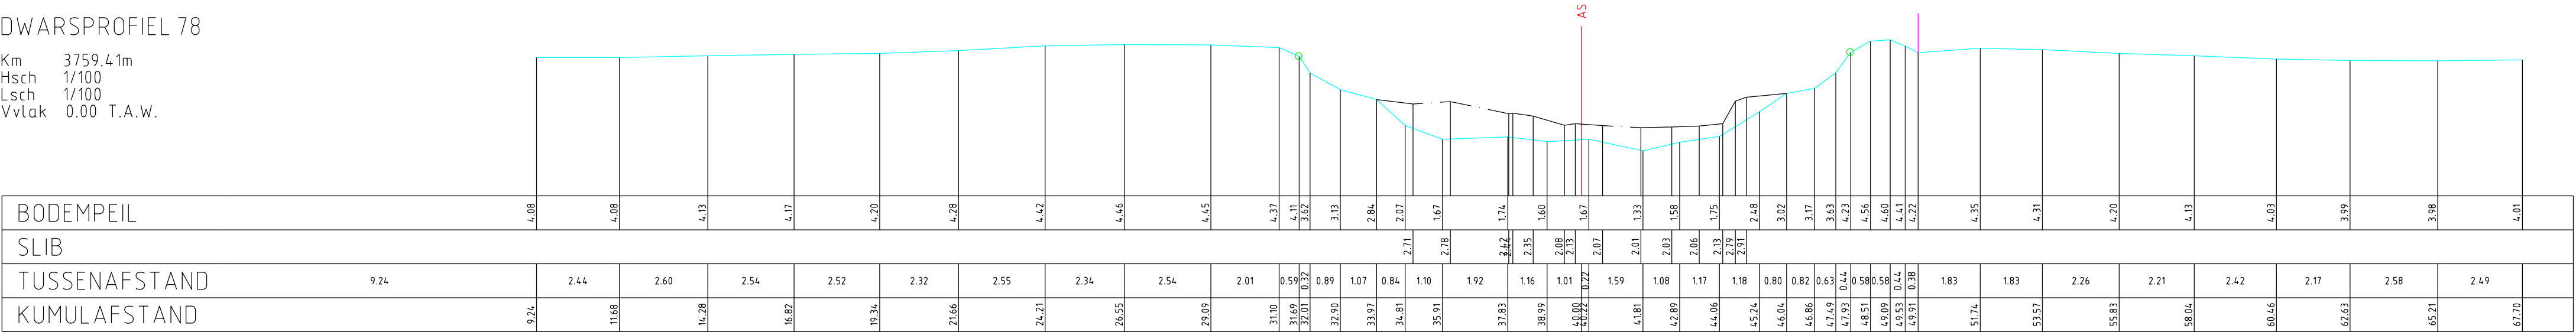

BODEMPEIL	4.08	4.08	4.13	4.17	4.20	4.28	4.42	4.46	4.45	4.37	3.62	3.13	2.84	2.07	1.67	1.74	1.60	1.67	1.33	1.58	1.75	2.48	3.02	3.17	3.63	4.23	4.56	4.60	4.41	4.22	4.35	4.31	4.20	4.13	4.03	3.99	3.98	4.01	
SLIB										2.71	2.78		2.42	2.35	2.08	2.13	2.07	2.01	2.03	2.06	2.13	2.19	2.91																
TUSSENAFSTAND	9.24	2.44	2.60	2.54	2.52	2.32	2.55	2.34	2.54	2.01	0.59	0.32	0.89	1.07	0.84	1.10	1.92	1.16	1.01	1.59	1.08	1.17	1.18	0.80	0.82	0.63	0.44	0.58	0.58	0.44	0.38	1.83	1.83	2.26	2.21	2.42	2.17	2.58	2.49
KUMULAFSTAND	9.24	11.68	14.28	16.82	19.34	21.66	24.21	26.55	29.09	31.10	31.69	32.01	32.90	33.97	34.81	35.91	37.83	38.99	40.00	40.42	41.81	42.89	44.06	45.24	46.04	46.86	47.49	48.51	49.09	49.53	49.91	51.74	53.57	55.83	58.04	60.46	62.63	65.21	67.70