


DWARSPROFIEL 96

Km 4650.58m
Hsch 1/100
Lsch 1/100
Vvlak 0.00 T.A.W.

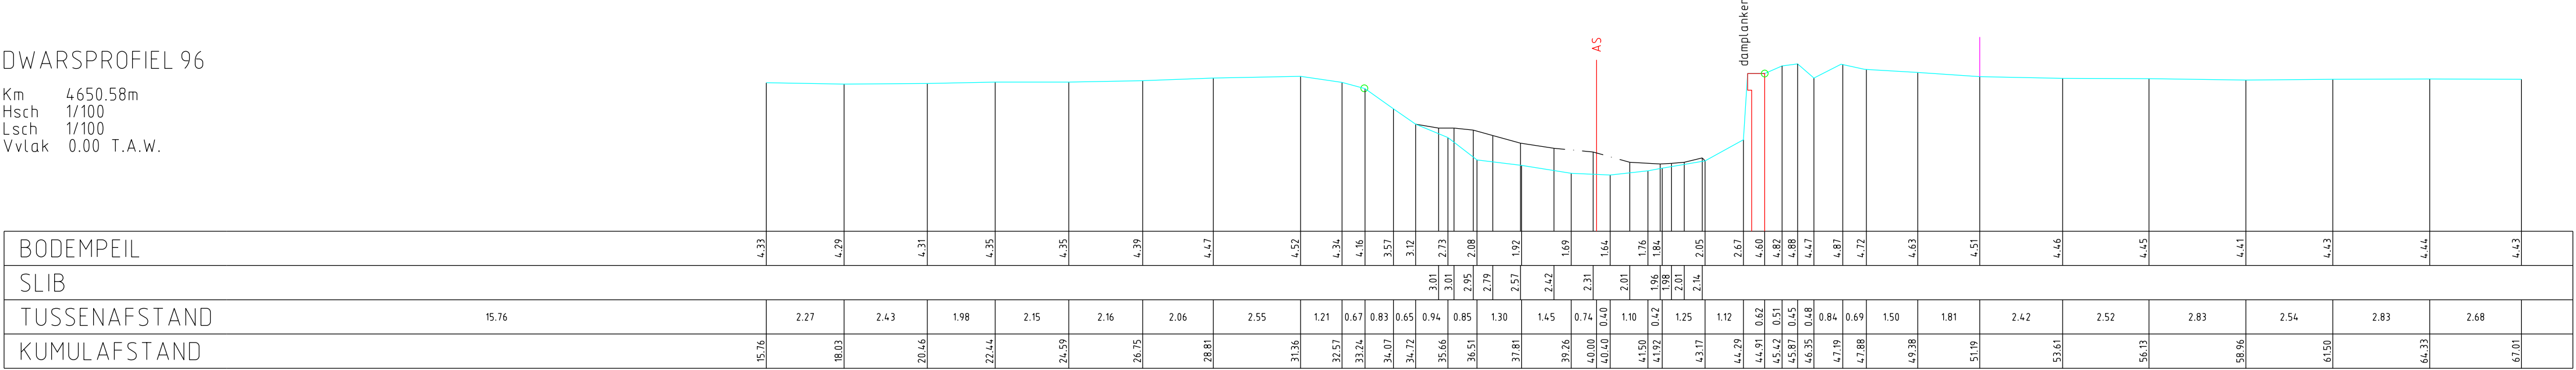

BODEMPEIL	4.33	4.29	4.31	4.35	4.35	4.39	4.47	4.52	4.34	4.16	3.57	3.12	2.73	2.08	1.92	1.69	1.64	1.76	1.84	1.98	2.01	2.05	2.67	4.60	4.82	4.88	4.47	4.87	4.72	4.63	4.51	4.46	4.45	4.41	4.43	4.44	4.43
SLIB													3.01	3.01	2.95	2.79	2.57	2.42	2.31																		
TUSSENAFSTAND	15.76	2.27	2.43	1.98	2.15	2.16	2.06	2.55	1.21	0.67	0.83	0.65	0.94	0.85	1.30	1.45	0.74	1.10	0.42	1.25	1.12	0.62	0.51	0.45	0.48	0.84	0.69	1.50	1.81	2.42	2.52	2.83	2.54	2.83	2.68		
KUMULAFSTAND	15.76	18.03	20.46	22.44	24.59	26.75	28.81	31.36	32.57	33.24	34.07	34.72	35.66	36.51	37.81	39.26	40.00	41.50	41.92	43.17	44.29	44.91	45.42	45.87	46.35	47.19	47.88	49.38	51.19	53.61	56.13	58.96	61.50	64.33	67.01		