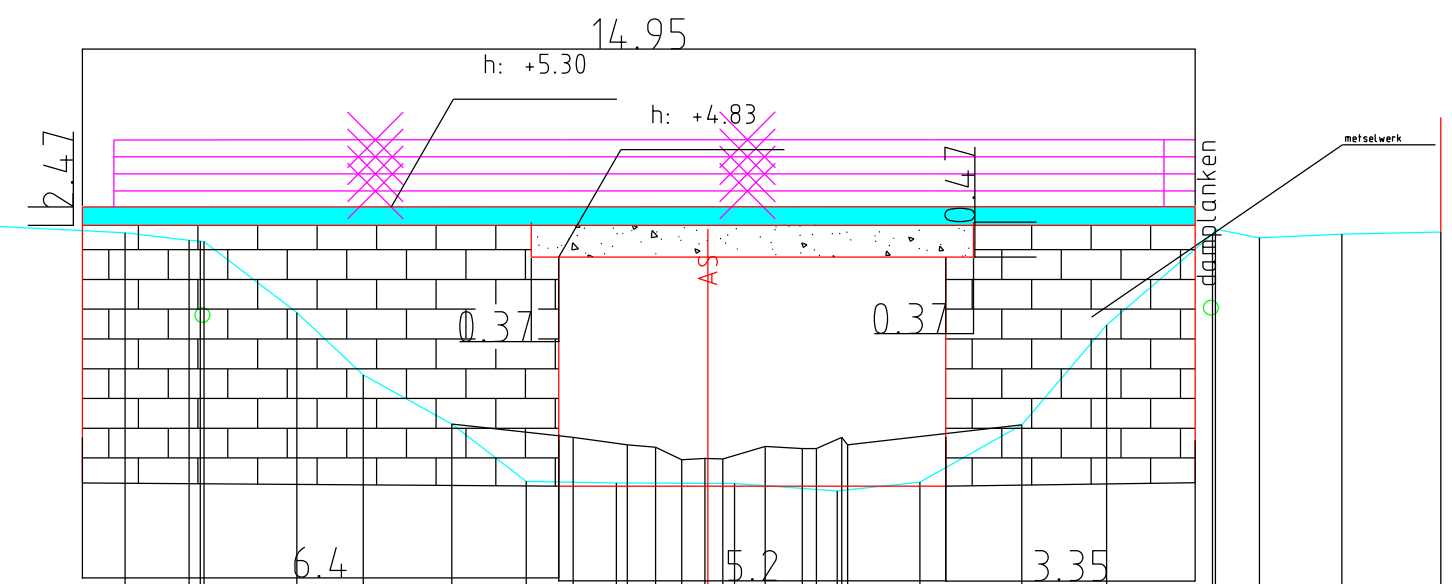


DWARSPROFIEL 98

Km	4737.77m
Hsch	1/100
Lsch	1/100
Vvlak	0.00 T.A.W.

KUNSTWERK 1209-81

[illegible]