


DWARSPROFIEL 99

Km 4758.81m
Hsch 1/100
Lsch 1/100
Vvlak 0.00 T.A.W.

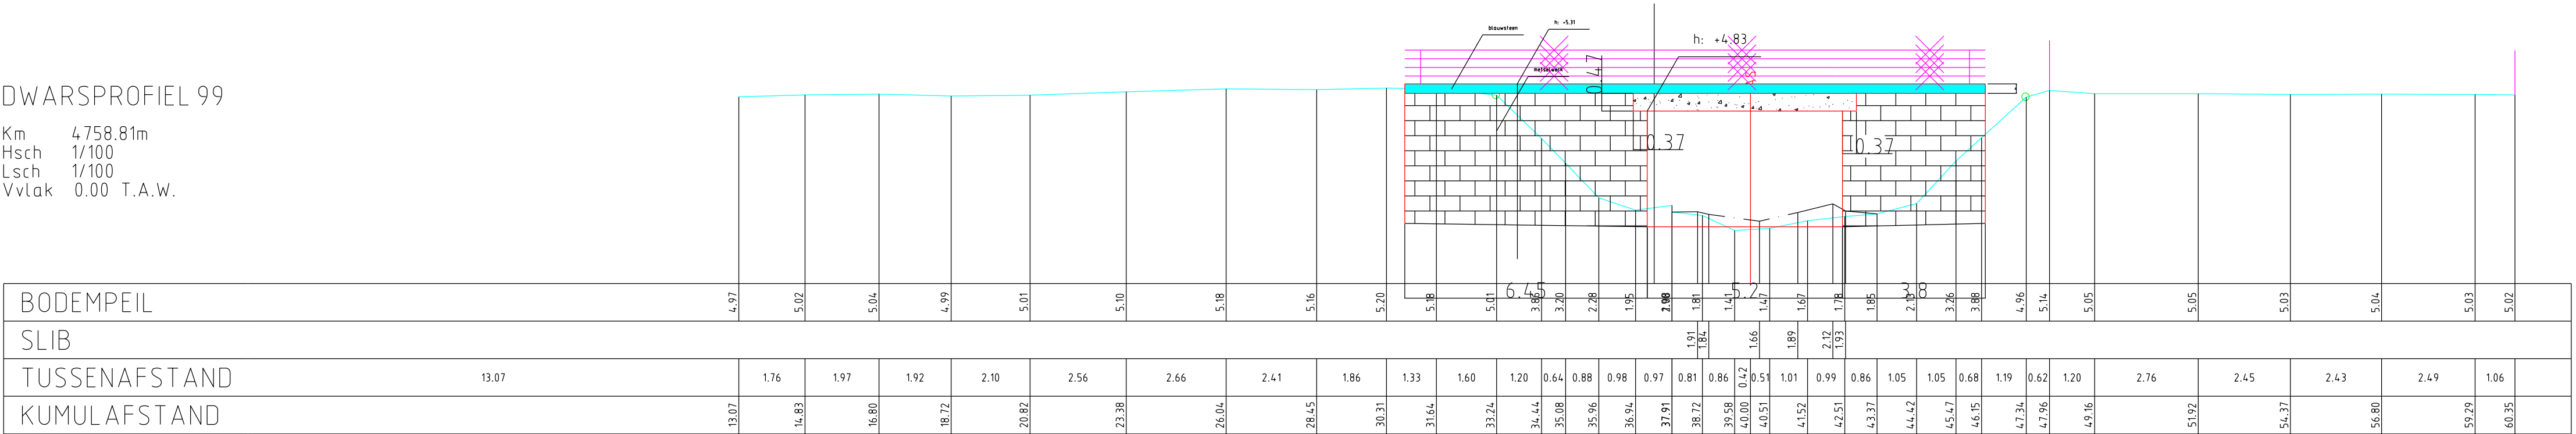

BODEMPEIL	4.97	5.02	5.04	4.99	5.01	5.10	5.18	5.16	5.20	5.18	5.01	3.86	3.20	2.28	1.95	2.98	1.91	1.87	1.41	1.47	1.67	1.78	1.85	2.15	3.26	3.88	4.96	5.14	5.05	5.05	5.03	5.04	5.03	5.02
SLIB																																		
TUSSENAFSTAND	13.07	1.76	1.97	1.92	2.10	2.56	2.66	2.41	1.86	1.33	1.60	1.20	0.64	0.88	0.98	0.97	0.81	0.86	0.42	0.51	1.01	0.99	0.86	1.05	1.05	0.68	1.19	0.62	1.20	2.76	2.45	2.43	2.49	1.06
KUMULAFSTAND	13.07	14.83	16.80	18.72	20.82	23.38	26.04	28.45	30.31	31.64	33.24	34.44	35.08	35.96	36.94	37.91	38.72	39.58	40.00	40.51	41.52	42.51	43.37	44.42	45.47	46.15	47.34	47.96	49.16	51.92	54.37	56.80	59.29	60.35