


# LEGENDE

- opmeting bestaande toestand
- niveau rioolwater
- BOK o.b.v. typedwarsprofiel
- 36.78 dimensie (in meter)

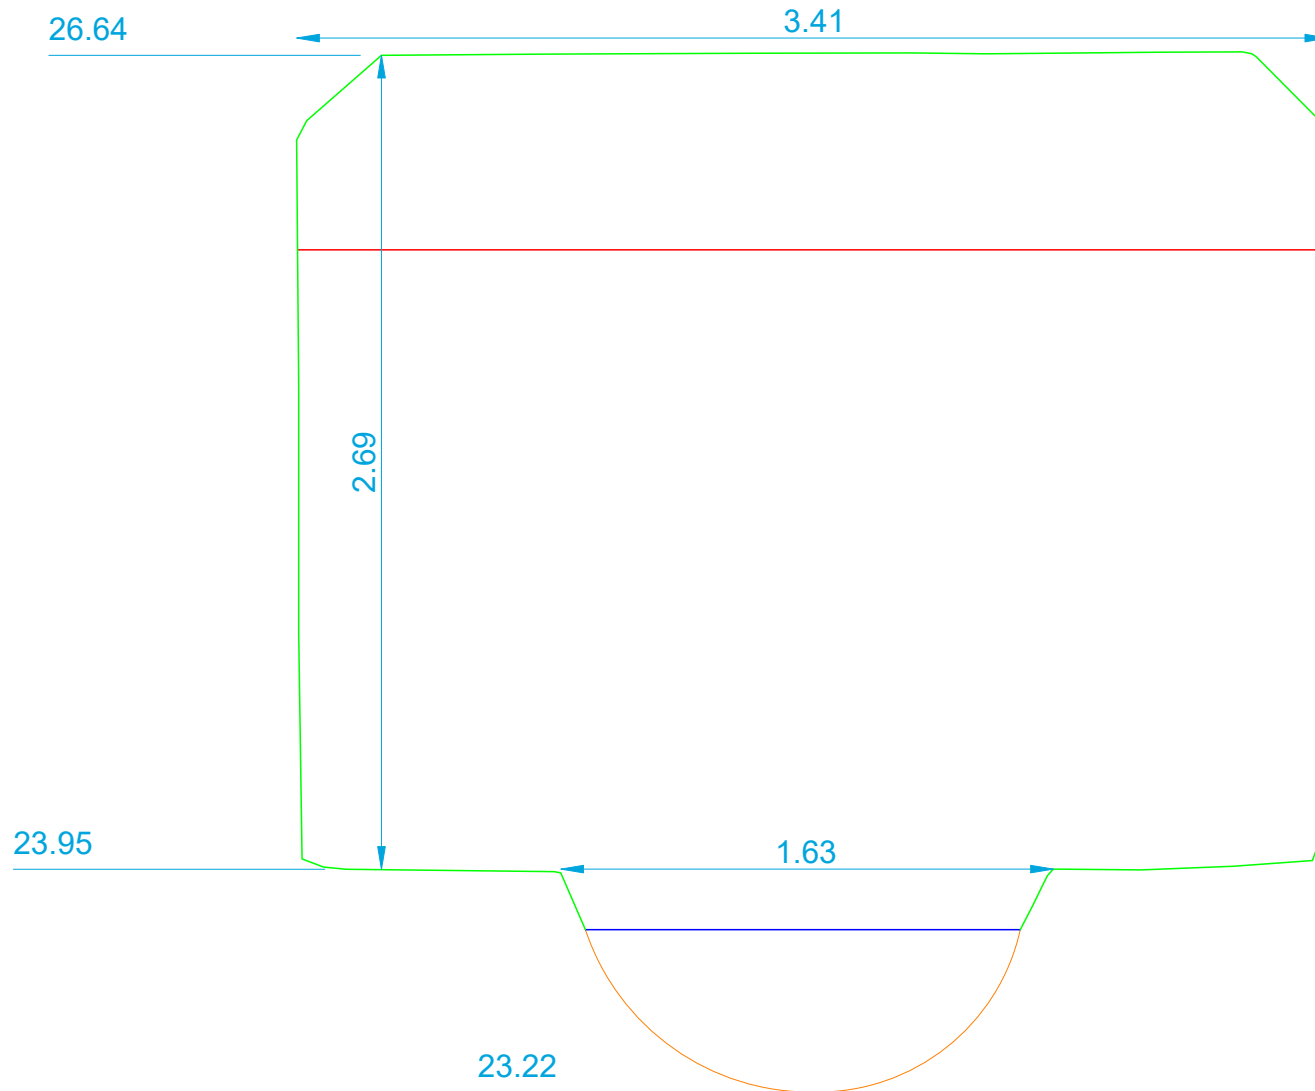

**ibens landmeters**  
[www.landmeters.net](http://www.landmeters.net)

IBENS LANDMETERS bvba  
 Mechelsesteenweg 315f.2550 Kontich  
 Tel. 0495 18 51 61  
 E-mail [info@landmeters.net](mailto:info@landmeters.net)

Dossier: 8700 M07

Schaal 1/25

Datum : 28/02/22

Plannr. \*\*

**Machelen / Moerriool**

Dwarsprofiel - DP\_0107