


DWARSPROFIEL 180

Hsch 1/100
Lsch 1/100
Vvlak 1m T.A.W.

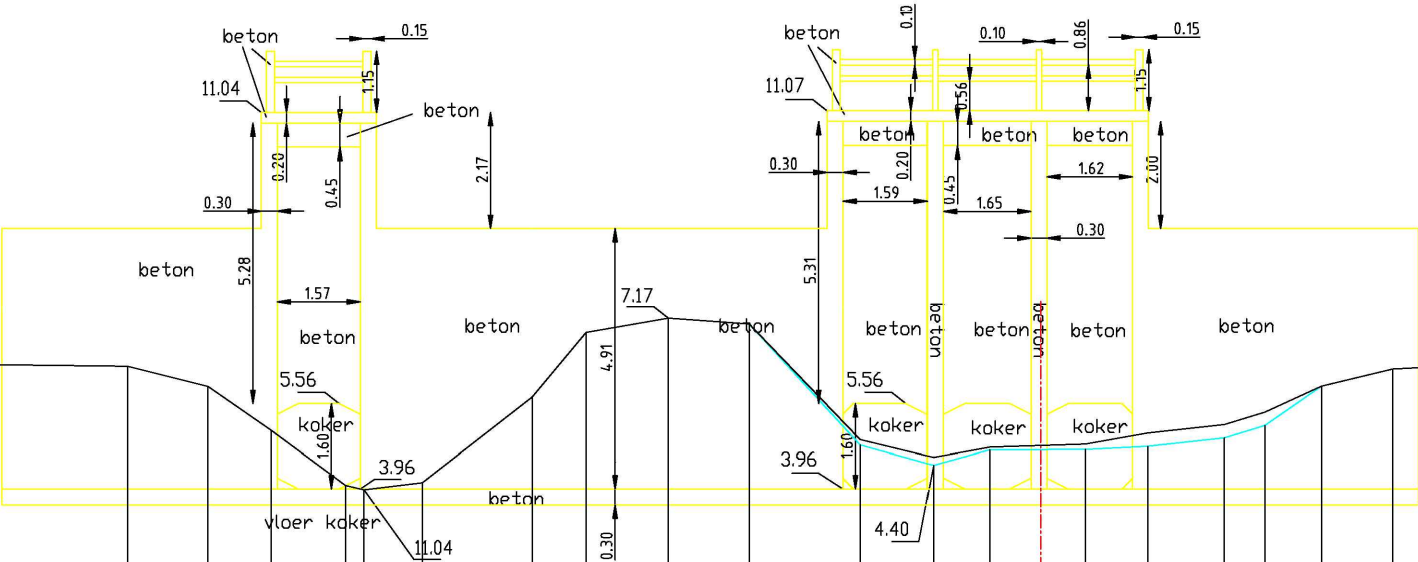

BODEMPEIL	6.09	6.30	6.26	5.88	5.06	4.03	3.94	4.08	5.68	6.90	7.17	7.06	4.78	4.40	4.69	4.70	4.76	4.92	5.15	5.89	6.21	6.38	6.38	6.37	6.43
SLIBBODEM	6.09	6.30	6.26	5.88	5.06	4.03	3.94	4.08	5.68	6.90	7.17	7.06	4.88	4.55	4.74	4.80	5.01	5.17	5.40	5.89	6.21	6.38	6.38	6.37	6.43
CUMULAFSTAND	0.00	3.75	7.16	8.68	9.87	11.27	11.62	12.72	14.80	15.82	17.37	18.89	20.99	22.37	23.43	24.39	25.23	26.41	27.86	28.62	29.69	31.03	34.22	37.94	50.83
TUSSENAFSTAND	3.76	3.40	1.52	1.20	1.40	0.35	1.10	2.07	1.02	1.55	1.52	2.10	1.38	1.06	0.96	0.84	1.18	1.45	0.77	1.07	1.34	3.19	3.71	4.22	8.68