


1b

V-vlak
5.00m.

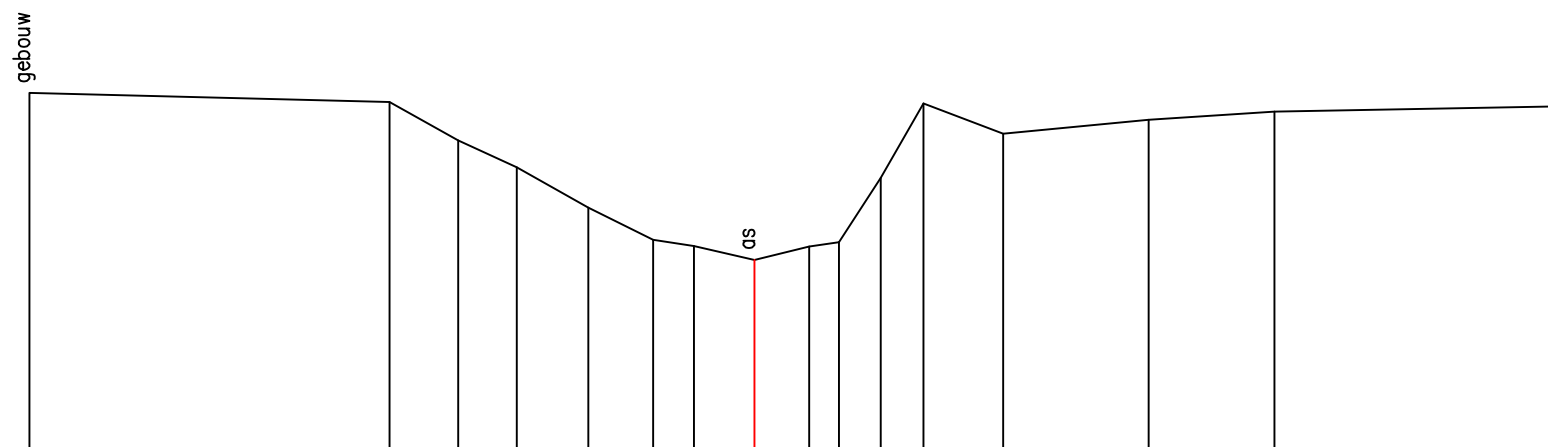

Vaste bodem	11.65	11.48	10.77	10.27	9.52	8.93	8.80	8.55	8.80	8.88	10.07	11.46	10.89	11.15	11.30	11.40
Slibbodem	Geen slib															
Tussenafstand	6.70	1.28	1.09	1.32	1.20	0.76	1.13	1.02	0.55	0.78	0.79	1.49	2.70	2.34	5.33	
Samengestelde afstand	-13.48	-6.78	-5.50	-4.41	-3.09	-1.89	-1.13	0.00	1.02	1.57	2.35	3.14	4.63	7.33	9.67	15.00