


28

V-vlak
7.00m.

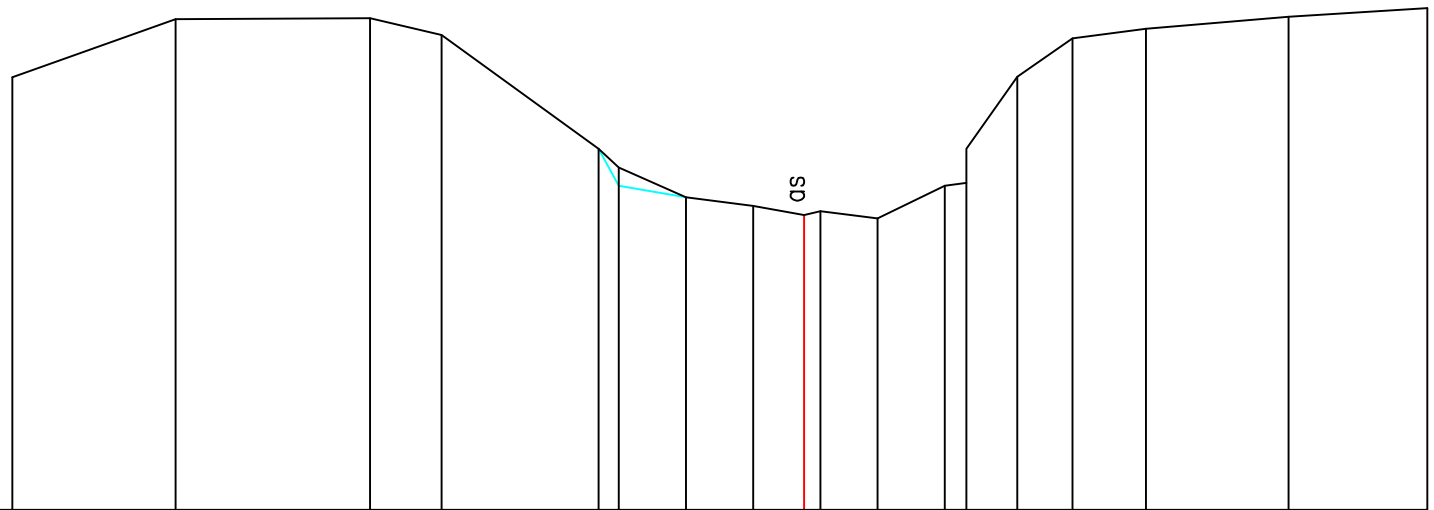

Vaste Bodem	13.45	14.31	14.33	14.07	12.38	12.38	11.82	11.66	11.53	11.39	11.45	11.34	11.83	11.87	13.45	14.03	14.17	14.35	14.48
Slibbodem					12.38	12.10	11.66												
Tussenafstand	2.43	2.89	1.07	2.33	0.30	1.00	1.00	0.76	0.25	0.85	1.00	0.33	0.75	0.82	1.10	2.12	2.07		
Samengestelde afstand	-11.79	-9.36	-6.46	-5.39	-3.06	-2.76	-1.76	-0.76	0.00	0.25	1.10	2.10	2.43	3.18	4.00	5.09	7.22	9.29	