


30

V-vlak
8.00m.

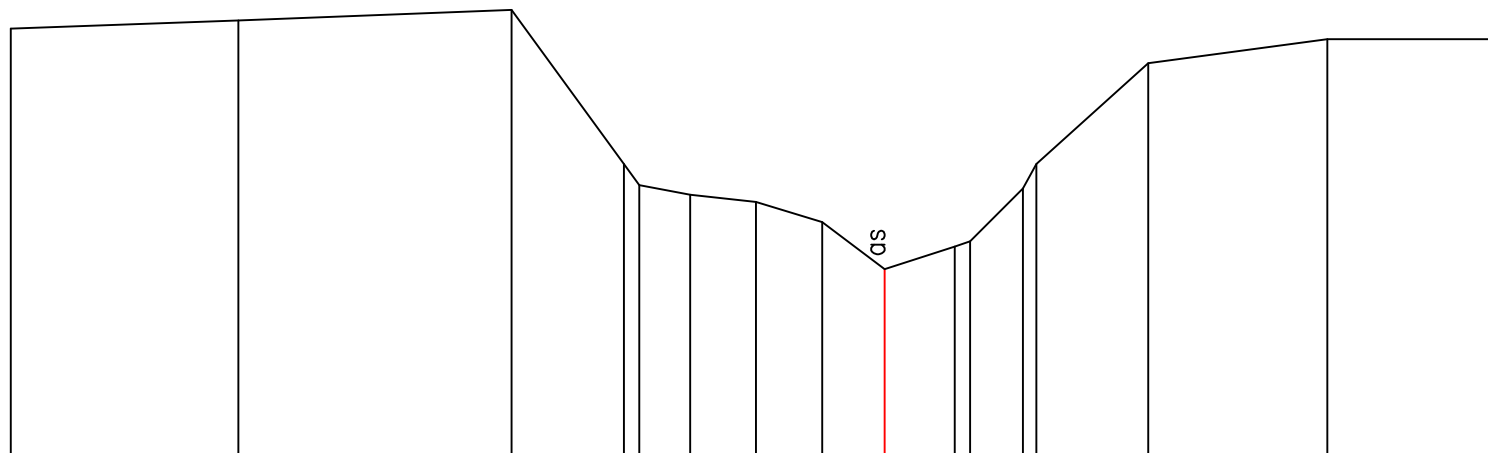

Vaste Bodem	14.27	14.39	14.54	12.28	11.97	11.83	11.72	11.43	10.74	11.07	11.14	11.92	12.28	13.76	14.11	14.11
Slibbodem	Geen slib															
Tussenafstand	3.34	4.00	1.65	0.23	0.74	0.97	0.97	0.92	1.02	0.23	0.77	0.20	1.64	2.63	2.47	
Samengestelde afstand	-12.82	-9.48	-5.48	-3.83	-3.60	-2.86	-1.89	-0.92	0.00	1.02	1.25	2.02	2.22	3.86	6.49	8.96