


34 Kunstwerk 130

V-vlak
8.00m.

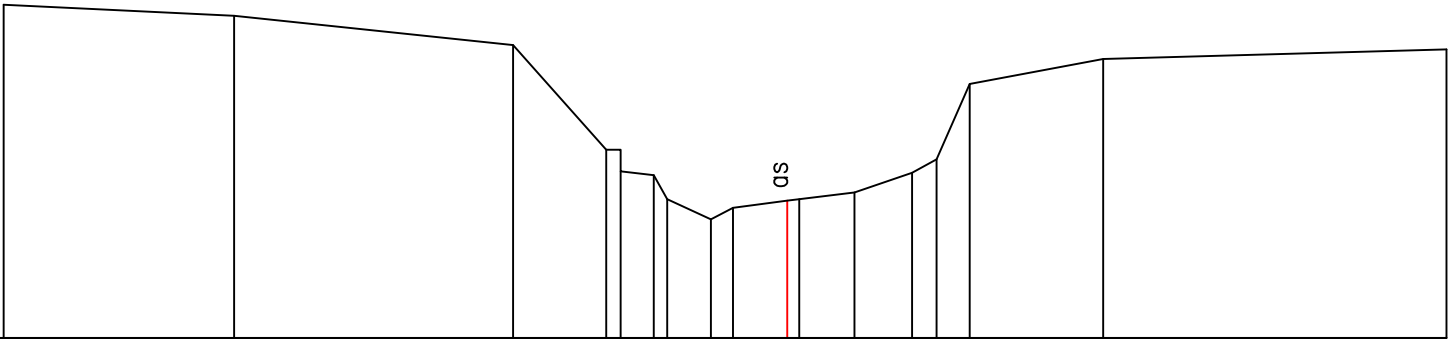

Vaste Bodem	15.04	14.87	14.43	12.85	12.52	12.46	12.10	11.80	11.97	12.07	12.10	12.20	12.50	12.70	13.85	14.22	14.37
Slibbodem	Geen slib																
Tussenafstand	3.49	4.22	1.59	1.41	1.59	1.59	1.59	1.15	1.20	1.20	1.03	1.03	0.53	2.02	5.19		
Samengestelde afstand	-11.85	-8.37	-4.15	-2.74	-2.52	-2.02	-1.82	-1.15	-0.82	0.00	0.18	1.18	1.89	2.26	2.76	4.78	9.98