


35

V-vlak
10.00m.

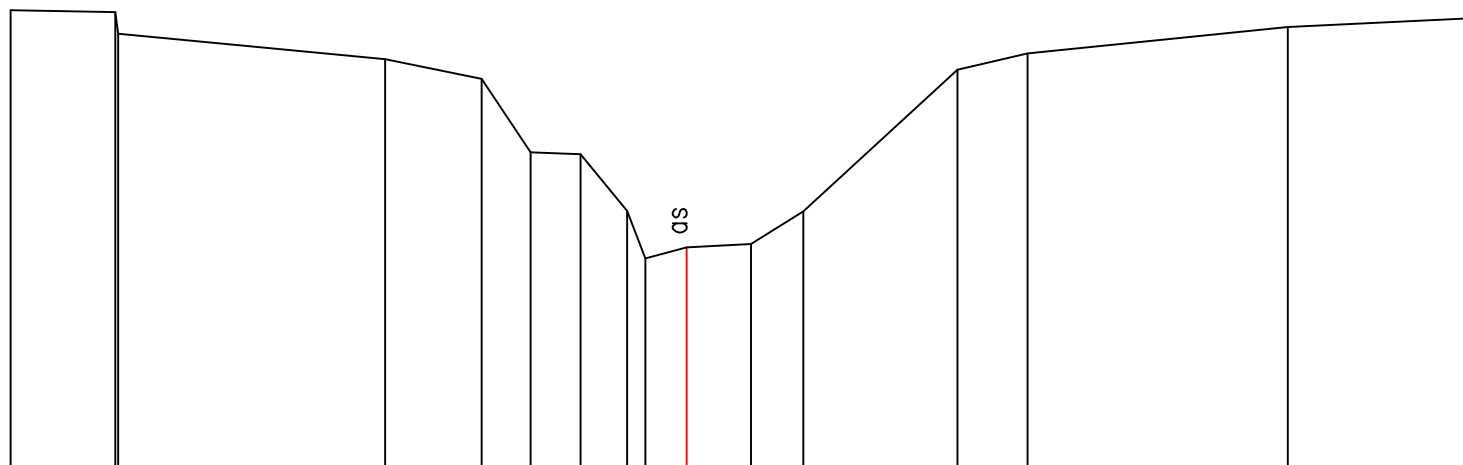

Vaste Bodem	16.67	16.64	16.32		15.96	15.67	14.60	14.57	13.74	13.05	13.21	13.26	13.73		15.80	16.03		16.42	16.55
Slibbodem	Geen slib																		
Tussenafstand	1.52	0.04	3.89		1.40	0.71	0.73	0.68	0.26	0.60	0.93	0.77	2.24		1.02	3.79		2.78	
Samengestelde afstand	-9.84	-8.32	-8.28		-4.39	-2.98	-2.27	-1.54	-0.86	-0.60	0.00	0.93	1.70		3.94	4.96		8.75	11.53