


lengteschaal 1/100
hoogteschaal 1/100

Vergelijkingsvlak
17m.

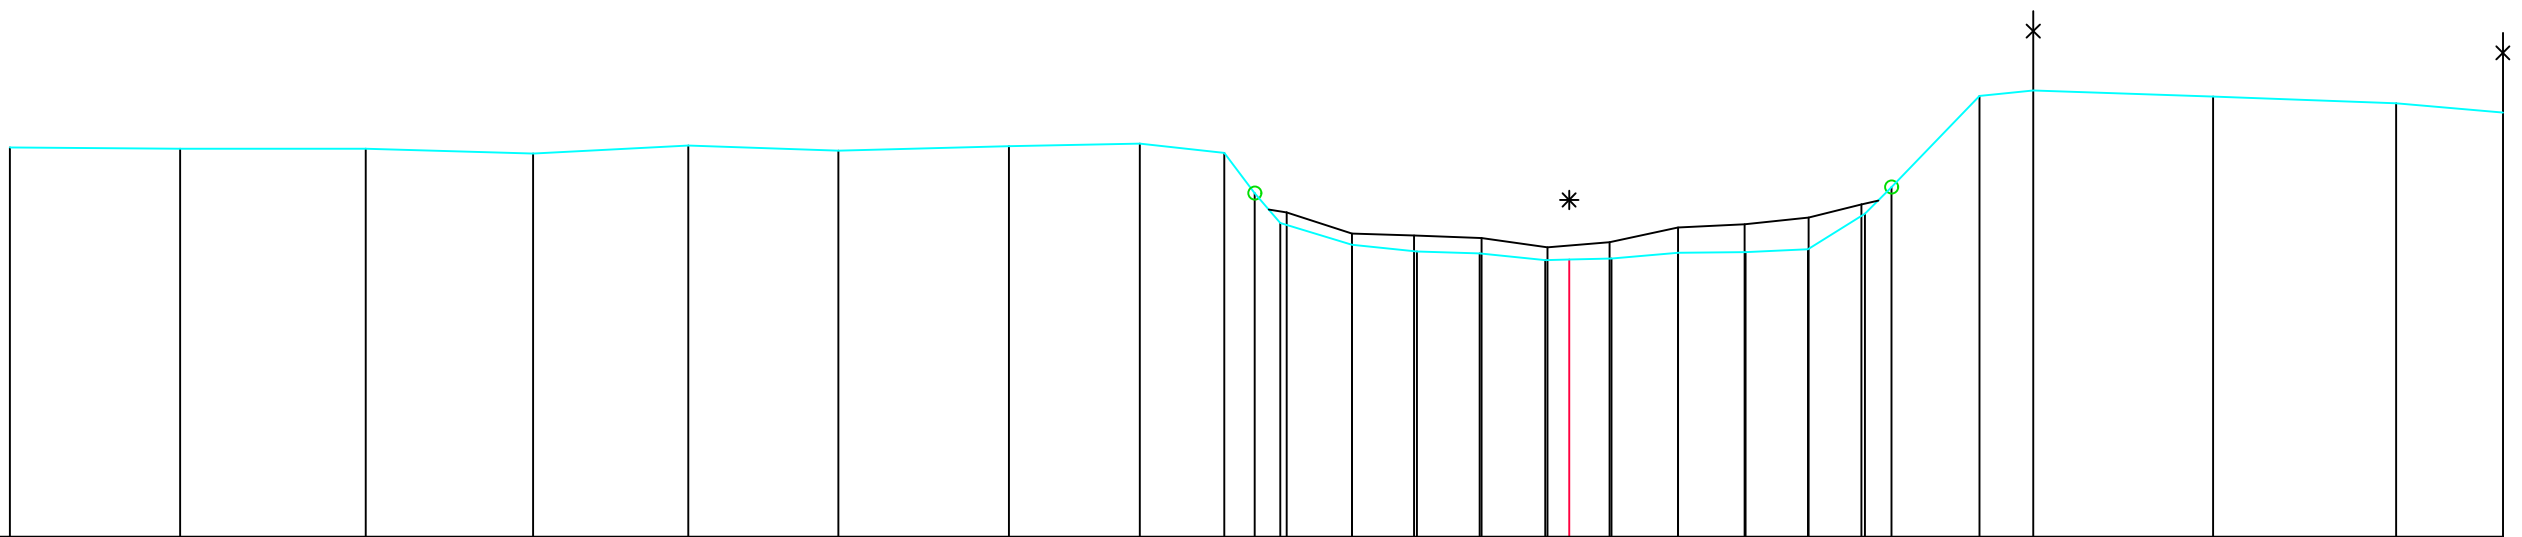

Terreinhoogte	22.88	22.86	22.86	22.79	22.91	22.83	22.9	22.94	22.8	22.19	21.74	21.41	21.31	21.28	21.18	21.19	21.2	21.29	21.3	21.34	21.88	22.28	23.66	23.74	23.65	23.55	23.41
Cumulafstand	0	2.57	5.38	7.91	10.26	12.52	15.1	17.08	18.35	18.82	19.21	20.29	21.27	22.22	23.21	23.57	24.21	25.22	26.23	27.18	28.04	28.44	29.77	30.59	33.31	36.07	37.68
Tussenafstand		2.57	2.81	2.53	2.34	2.27	2.58	1.98	1.27	0.46	0.39	1.08	0.98	0.95	0.99	0.36	0.64	1.01	1.02	0.95	0.86	0.4	1.33	0.81	2.72	2.77	1.61
Slibpeil										21.9		21.58	21.55	21.51	21.37		21.45	21.67	21.72	21.82	22.02						