


205
lengteschaal 1/100
hoogteschaal 1/100

Vergelijkingsvlak
17m.

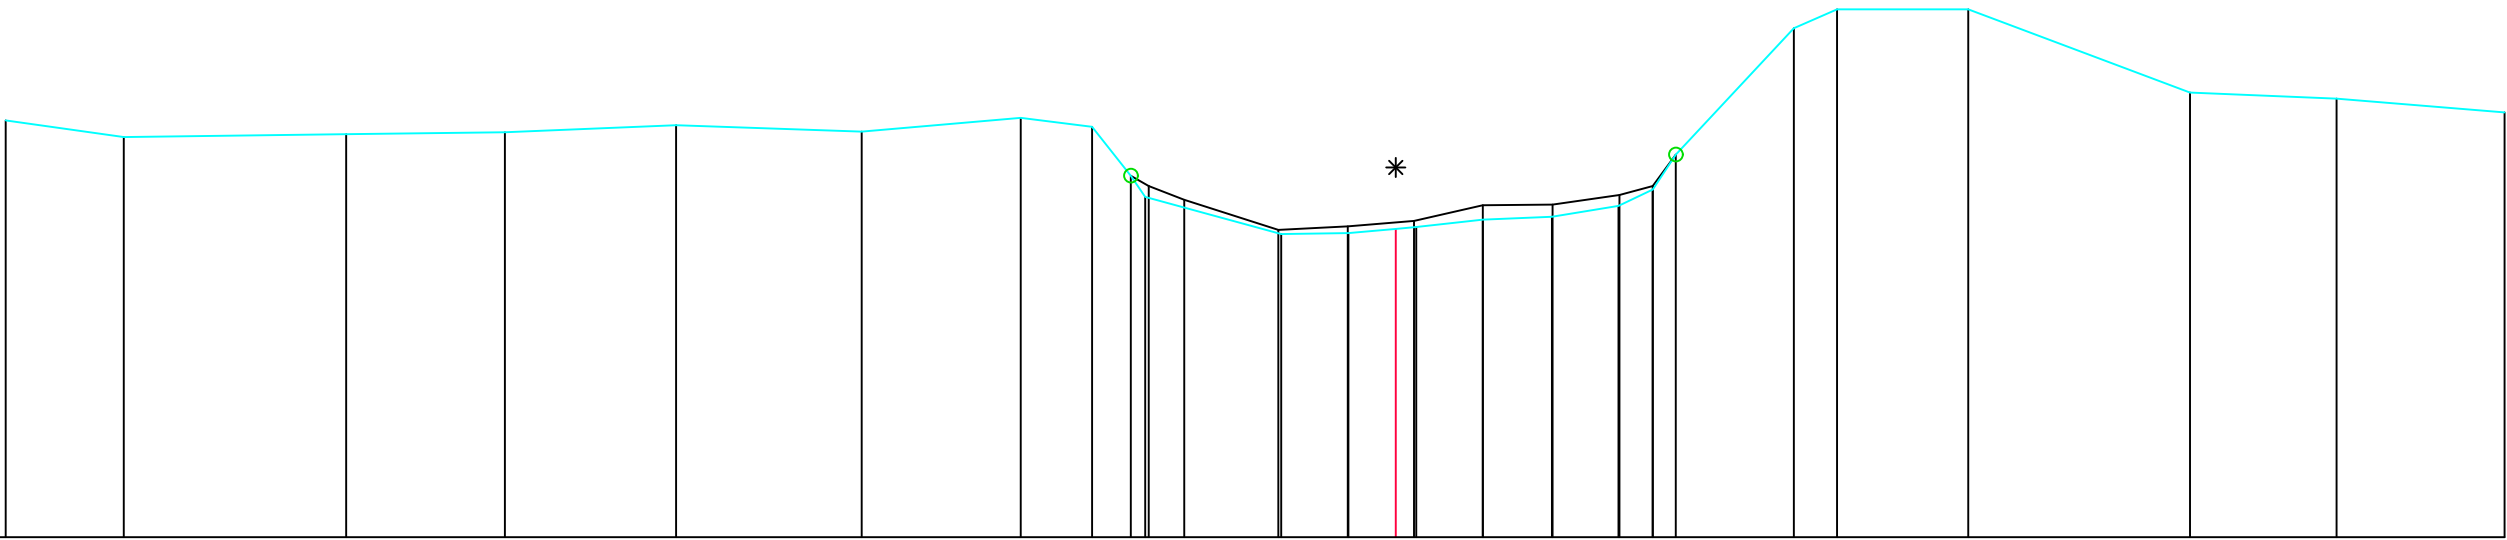

Terreinhoogte	23.1	22.86	22.9	22.93	23.03	22.94	23.14	23.01	22.29	21.98	21.44	21.45	21.51	21.54	21.65	21.69	21.85	22.09	22.6	24.45	24.73	24.73	23.51	23.42	23.22
Cumulafstand	0	1.73	4.99	7.31	9.82	12.53	14.86	15.91	16.48	16.69	18.68	19.66	20.36	20.66	21.63	22.64	23.62	24.12	24.46	26.18	26.82	28.74	31.98	34.13	36.59
Tussenafstand		1.73	3.26	2.32	2.51	2.72	2.33	1.05	0.51	0.21	1.99	0.98	0.70	0.3	0.97	1.01	0.98	0.5	0.34	1.73	0.63	1.92	3.25	2.15	2.46
Slibpeil									22.14	21.94	21.5	21.55	21.63	21.86	21.87	22.01	22.14								